
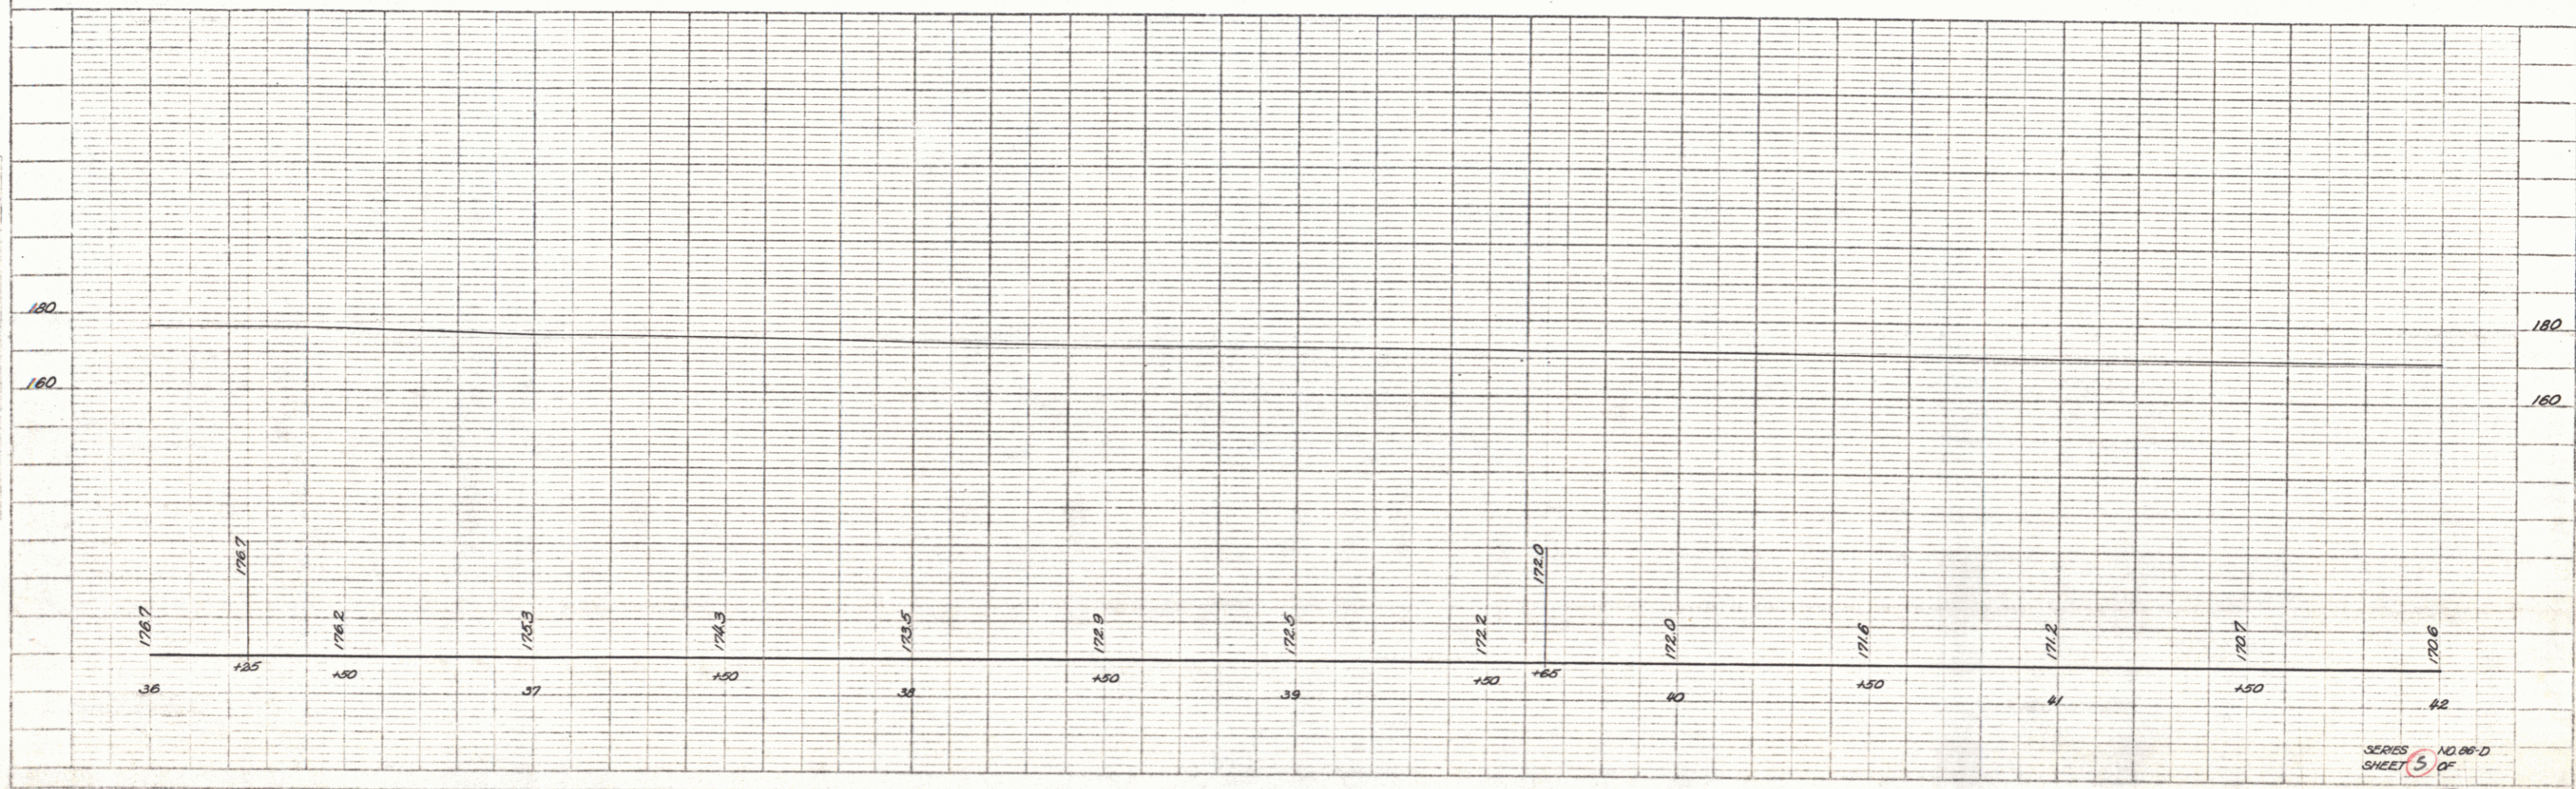


86-D 1935

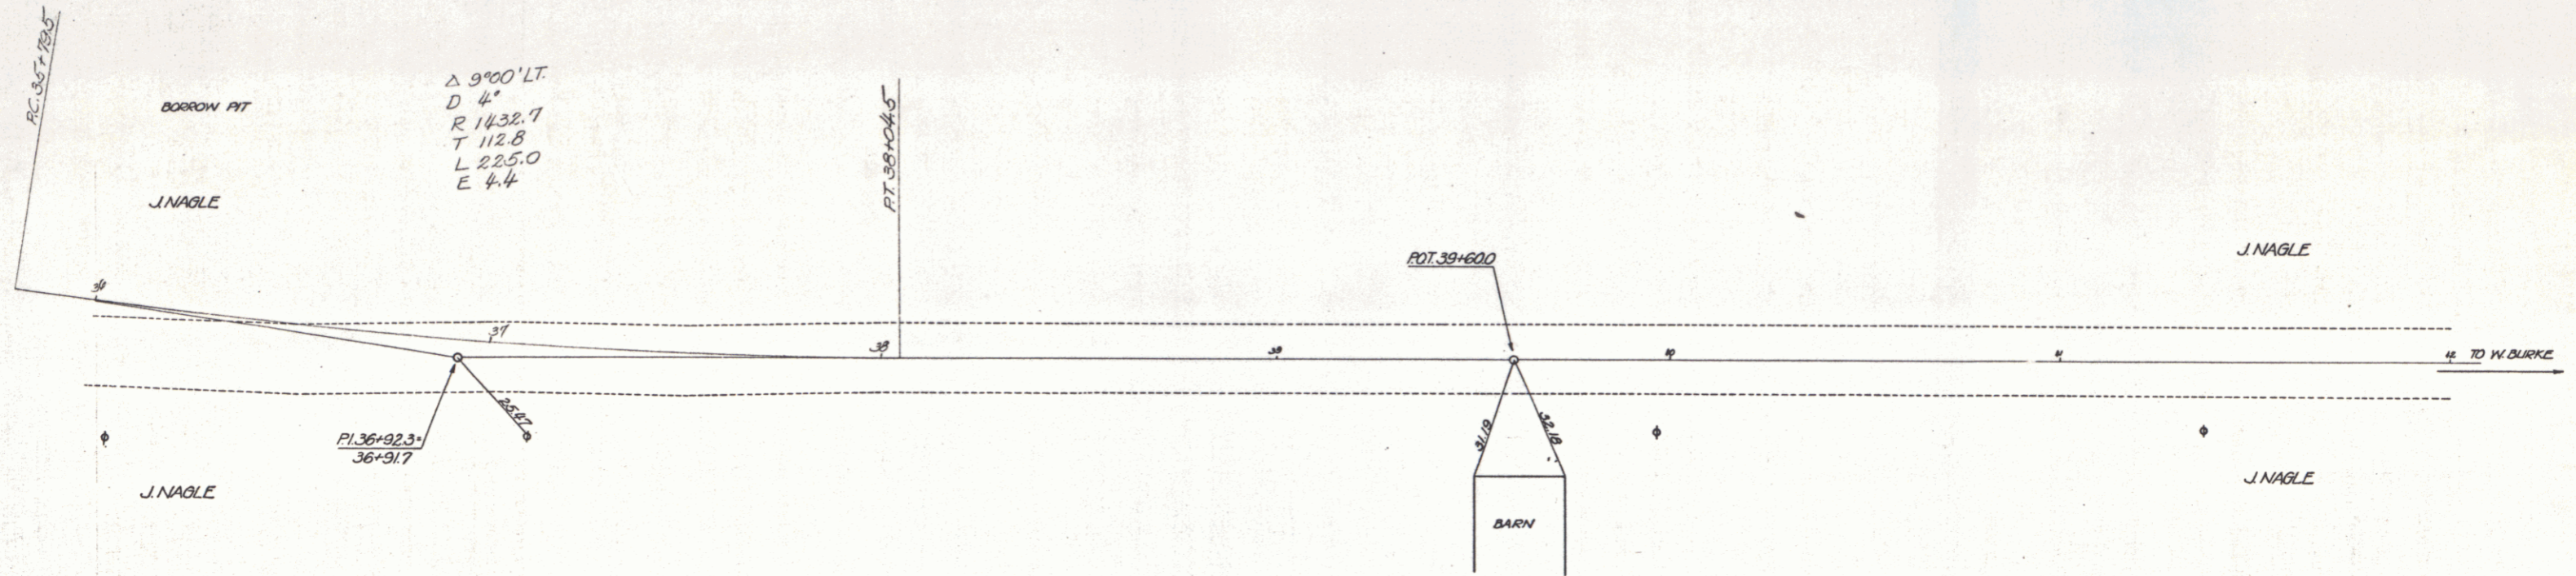

PLAN
 SERIES NO. 86-D
 SHEET 5 OF 5
 DATE 1935

PROFILE
 SERIES NO. 86-D
 SHEET 5 OF 5
 DATE 1935

PLATE 1 - PLAN - PROFILE - CL. P. & S. STRUCTURE
 1/2" = 1' HORIZ. & 1" = 10' VERT.

SERIES NO. 86-D
 SHEET 5 OF 5

5