

86-02-1938 5 18  
(Landscaping)

STA 690+75 - STA 701+35 LT.  
RAW CUT SLOPES - GRAVEL, LARGE BOULDERS

Slopes to be graded  
Existing ground cover (Rubus) to be transplanted (approx 3' x 4')  
in topsoil pockets on the slopes.  
A 6" Layer of hay (roadside cuttings) to be spread over  
surface after planting.  
200 Sumac (Rhus) to be collected and planted in a  
natural manner along fringe of cut.

3 PINUS RESINOSA 5'-6'  
Red Pine

3 BETULA PAPHYRIFERA  
8'-10' (Canoe Birch)

8 BETULA PAPHYRIFERA 8'-10'  
(Canoe Birch)

3 BETULA PAPHYRIFERA 8'-10'  
(Canoe Birch)

4 PINUS RESINOSA 5'-6'  
(Red Pine)


SPRUCE  
BOG

MEADOW  
(Scattered Spruce & Pine)

WOODLAND  
(Dense Spruce & Pine)

Thick ground cover of  
wild raspberry (Rubus)  
between woods and top  
of slope.

CURVE  
D - 2'-30"  
R - 2292.0

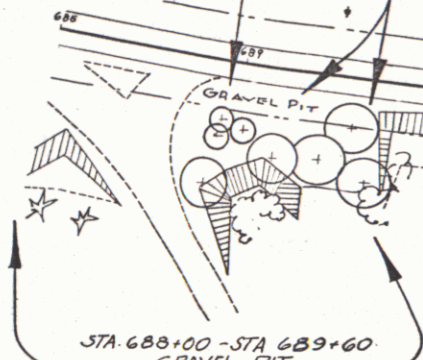

STA 688+00 - STA 689+60  
GRAVEL PIT  
To be Graded, Topsoiled, Fertilized,  
and Seeded (Formula B)  
Note - Topsoil to be salvaged from  
grading operations.

STA 687+35 - STA 689+60 RT.  
Trees to be protected from  
vehicles by an earth barrier  
as detailed on sheet 2.

3 BETULA PAPHYRIFERA  
8'-10' (Canoe Birch)

6 BETULA PAPHYRIFERA  
8'-10' (Canoe Birch)

13 PINUS RESINOSA  
5'-6' (Red Pine)

STA 699+50 - STA 701+50 RT.  
An entrance way shall be provided  
through the screen of trees to the  
gravel pit.  
The trees will be protected from  
vehicles by an earth barrier as  
detailed on sheet 2.

RAW CUT SLOPE - GRAVEL  
Slope to be Graded, Topsoiled,  
Fertilized and Seeded (Formula R)  
Note - Topsoil to be salvaged from  
grading operations.

RAW CUT SLOPE - GRAVEL  
Slope to be Graded, Slip-Seeded,  
Topsoiled, and seeded (Formula B).



WOODLAND  
(Spruce & Pine)

MEADOW  
(Tillage)

MEADOW

STA 702+00 - STA 708+00  
clearing and Trimming Roadside  
Fallen timber to be cleared back  
50ft from edge of pavement.

ESTIMATED QUANTITIES

--	--

Surveyed by A.W. Coleman  
Designed by A.J. Furnals  
Drawn by A.W. Coleman  
Traced by L.N. Brock  
Checked by  
Series FRP No. 8550 Landscaping  
Sheet 5 of 18 Sheets