



A. Wood
 J.E. Thompson
 4/1/32

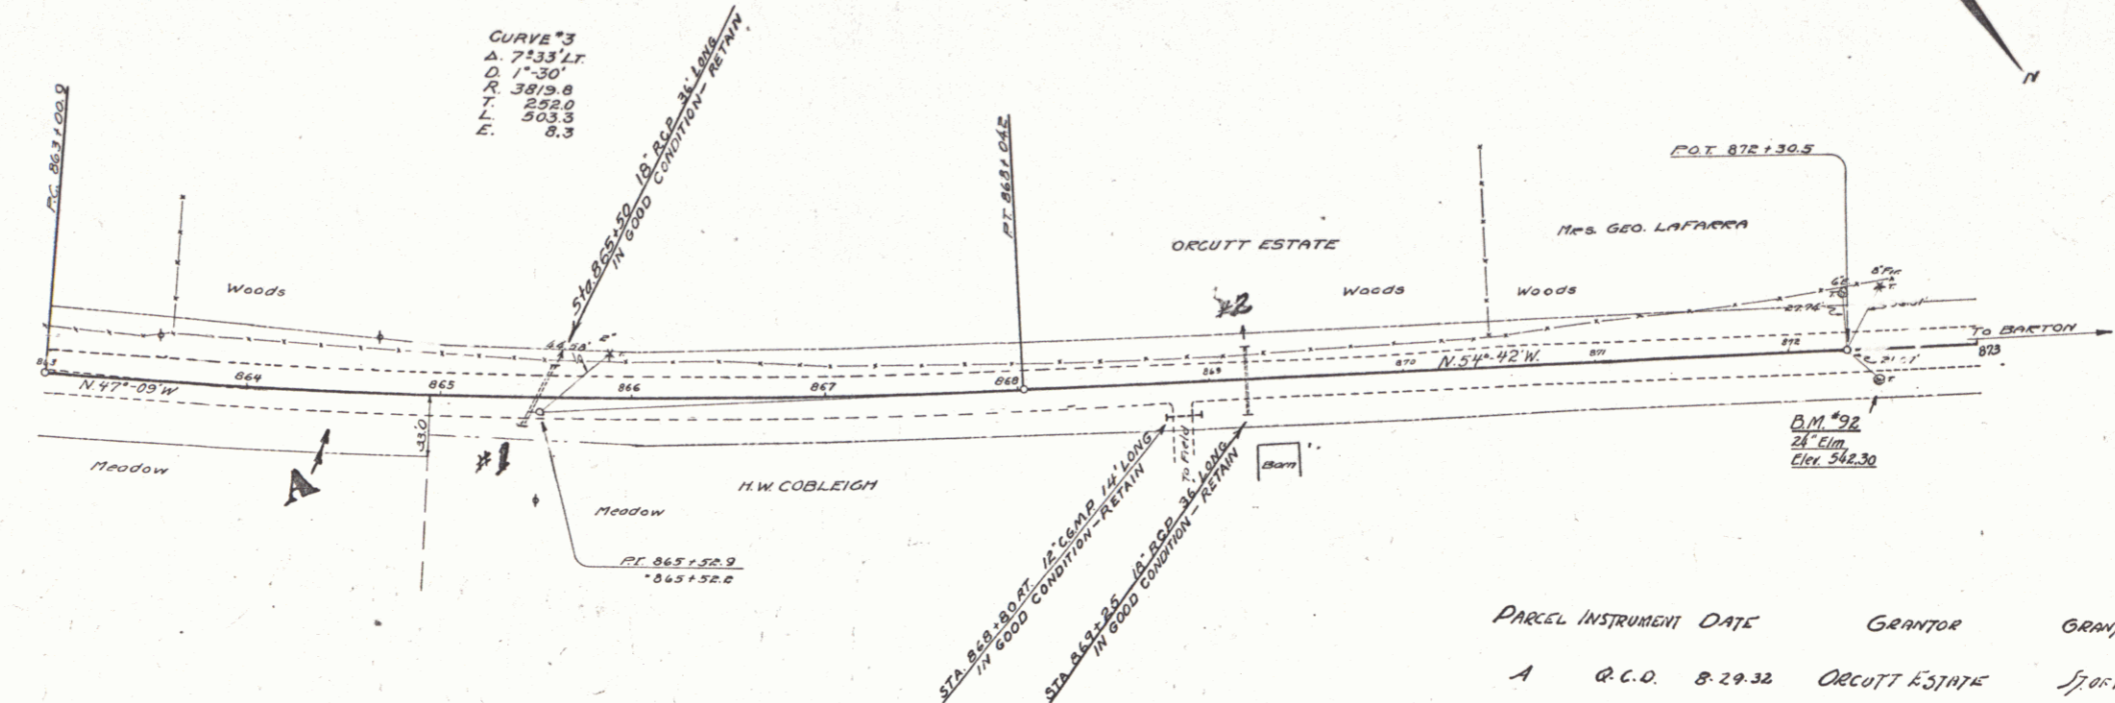

PARCEL INSTRUMENT DATE	GRANTOR	GRANTEE	RECORDED	REMARKS
A	R.C.O. 8-29-32	ORCUTT ESTATE	SUTTON	Box 24' Elev. 342.30

A. Wood
 J.E. Thompson
 4/1/32

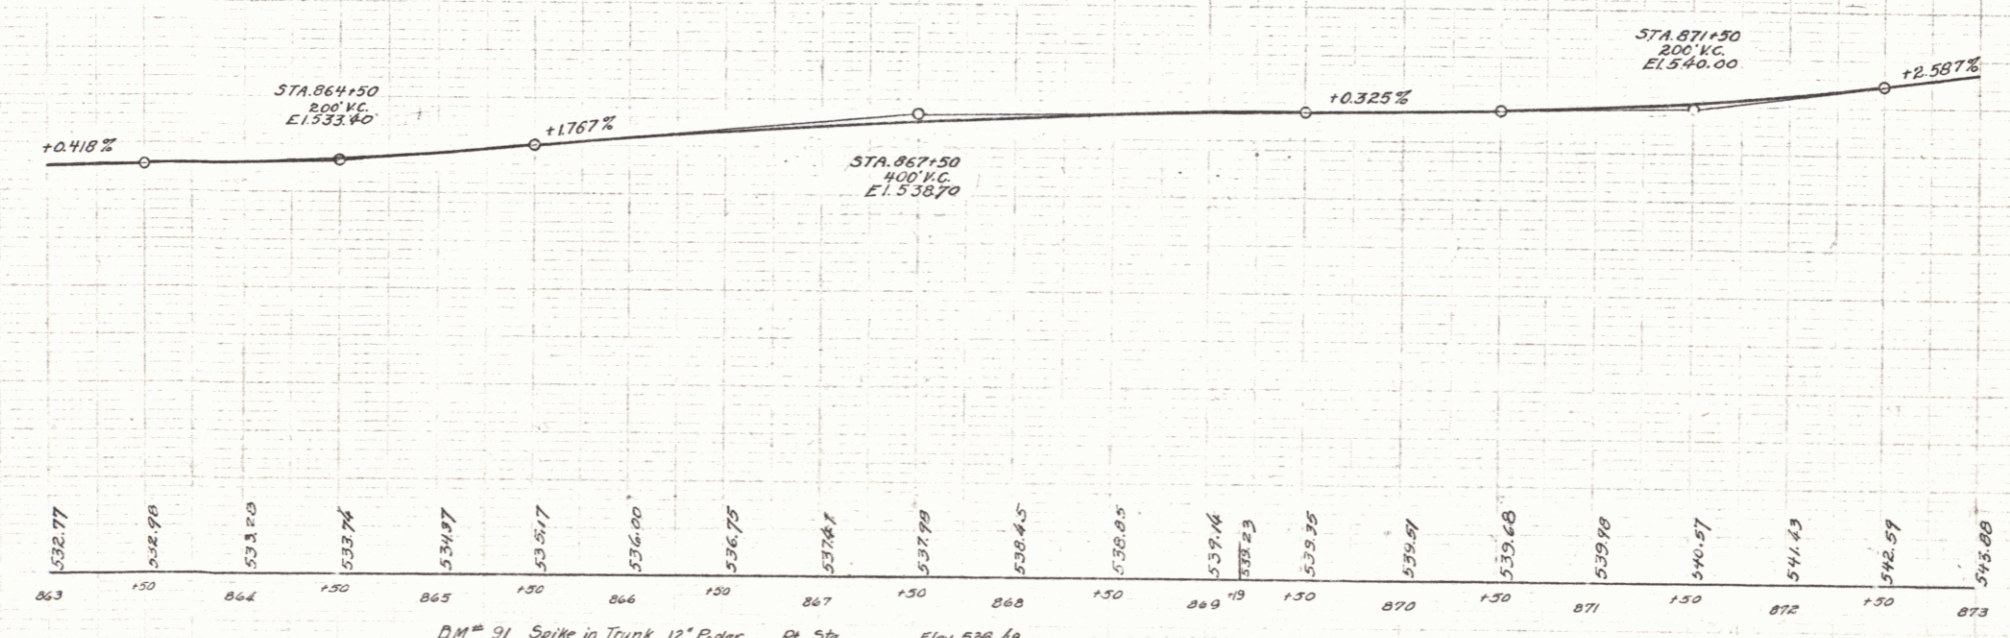

D.M. # 91 Spike in Trunk 12' Pylon Pt. Sta. Elev. 536.60
 D.M. # 92 Spike in Roof 24' Elev. 14.5' @ Sta. 872+17 Elev. 342.30

SERIES 5
 SHEET 5 OF 16
 SUTTON E-556