


PARCEL	INSTRUMENT	DATE	GRANTOR	GRANTEE	RECORDED	REMARKS
A	O.C.O.	5-27-33	MARY F. SMITH	SUTTON	BOOK PAGE DATE	37, 81 ft. 22 122 6-2-38

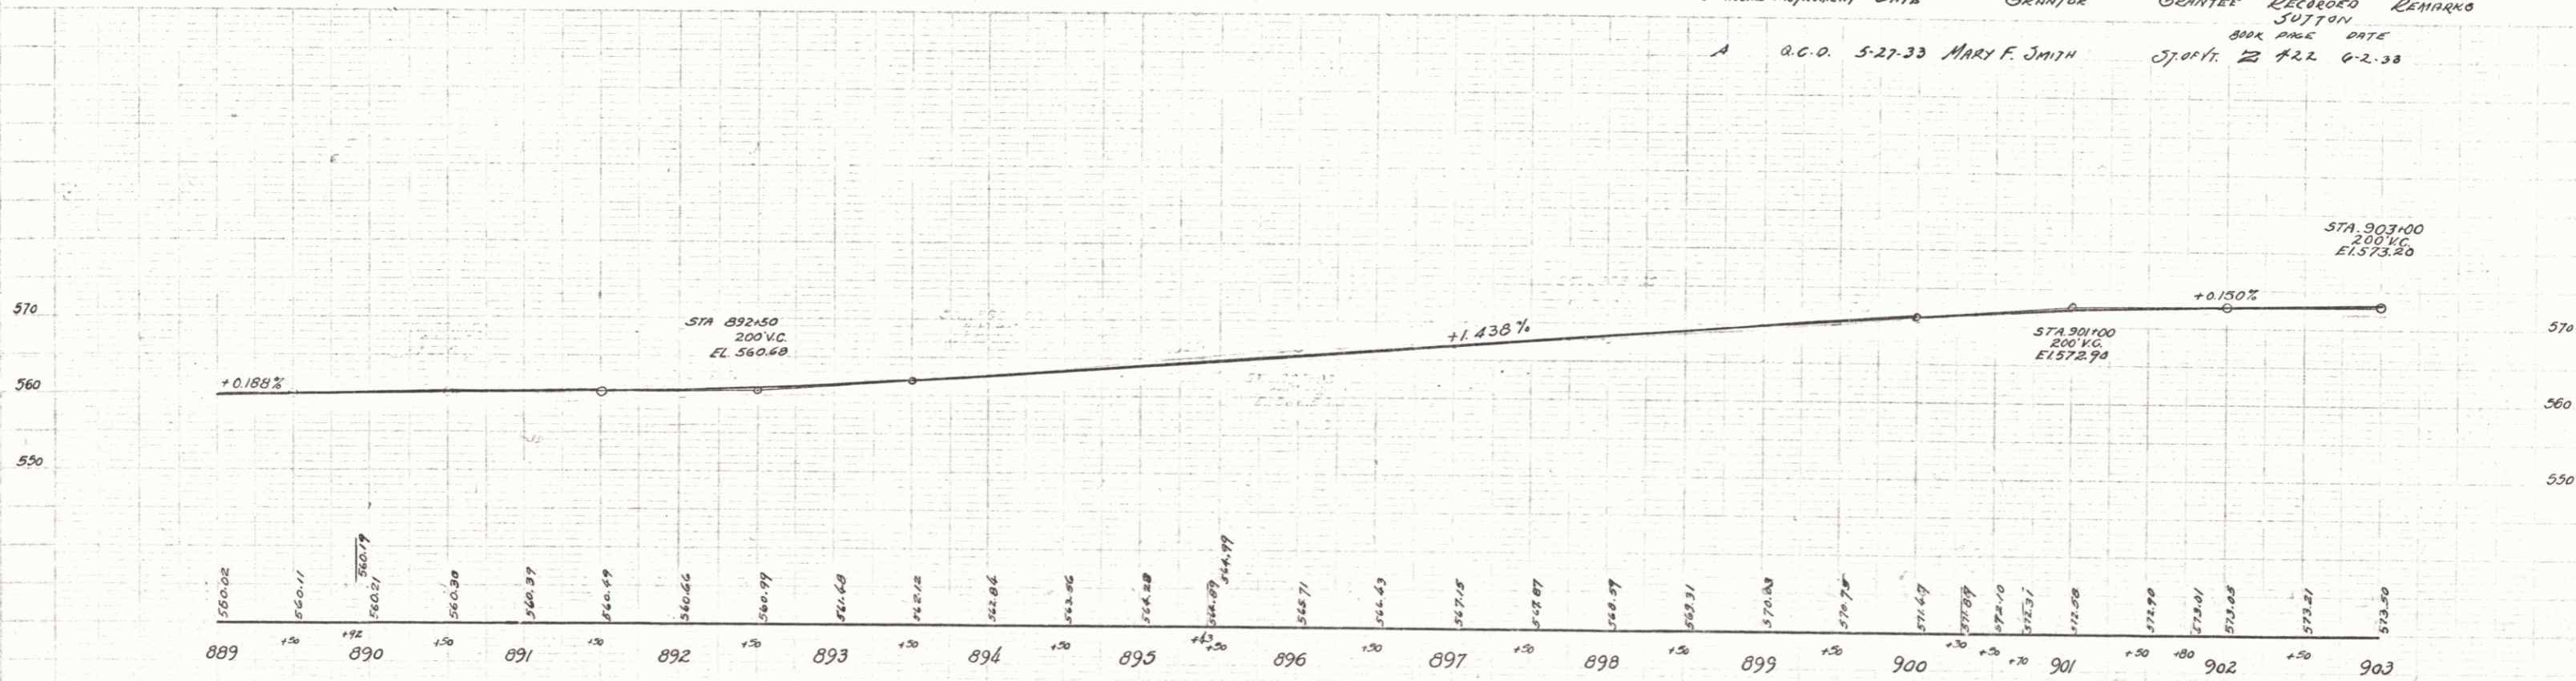

BM #94 Spike in Trunk of Poplar 56' Rt. Sta. 889+50 Elev. 559.34
 BM #95 Spike in Root 10' Elm 22' Lt. Sta. 901+63 Elev. 569.17

5