


FED. ROAD DIST. NO.	STATE	FED. AID PROJ. NO.	LOCAL PROJ. NO.	SHEET NO.	TOTAL SHEETS

PLAN  
 DATE: 11/23/53  
 BY: G. B. BERRY  
 CHECKED: G. B. BERRY  
 SCALE: AS SHOWN  
 SHEET NO. 26

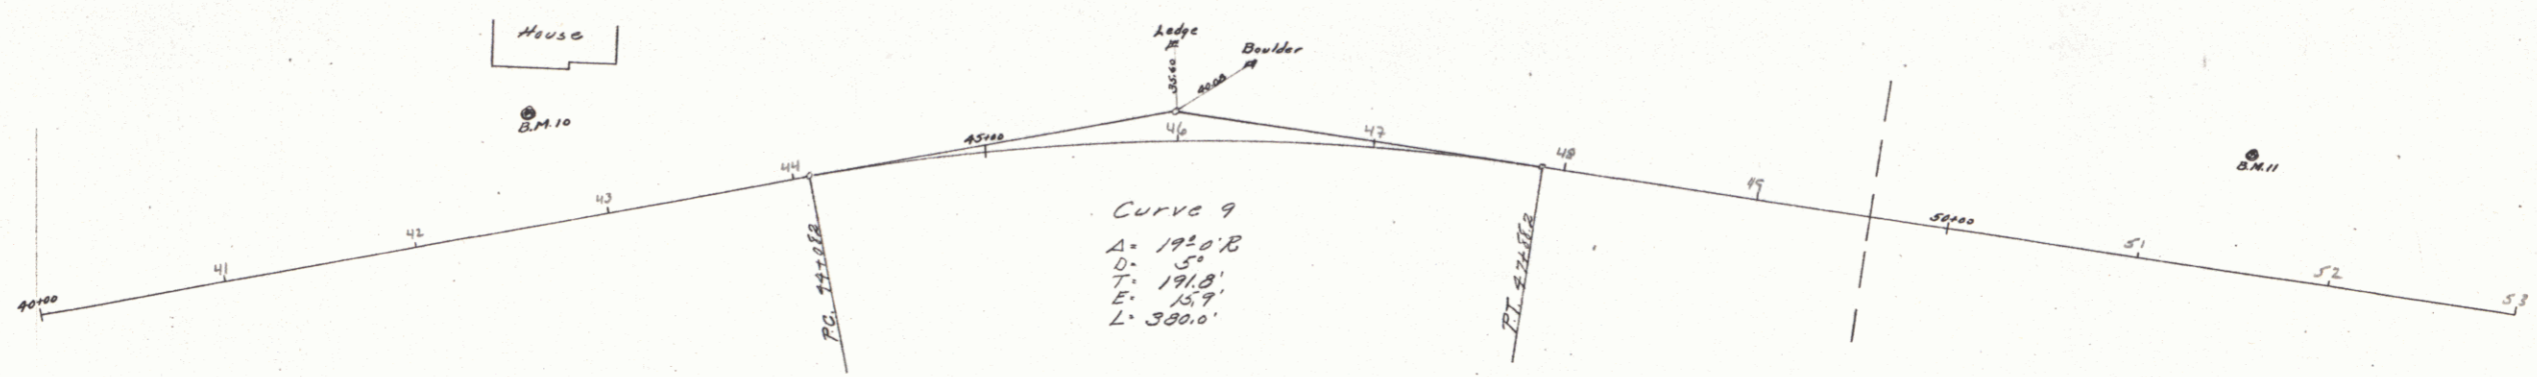

CURVE 9  
 T: 191.8'  
 L: 380.0'

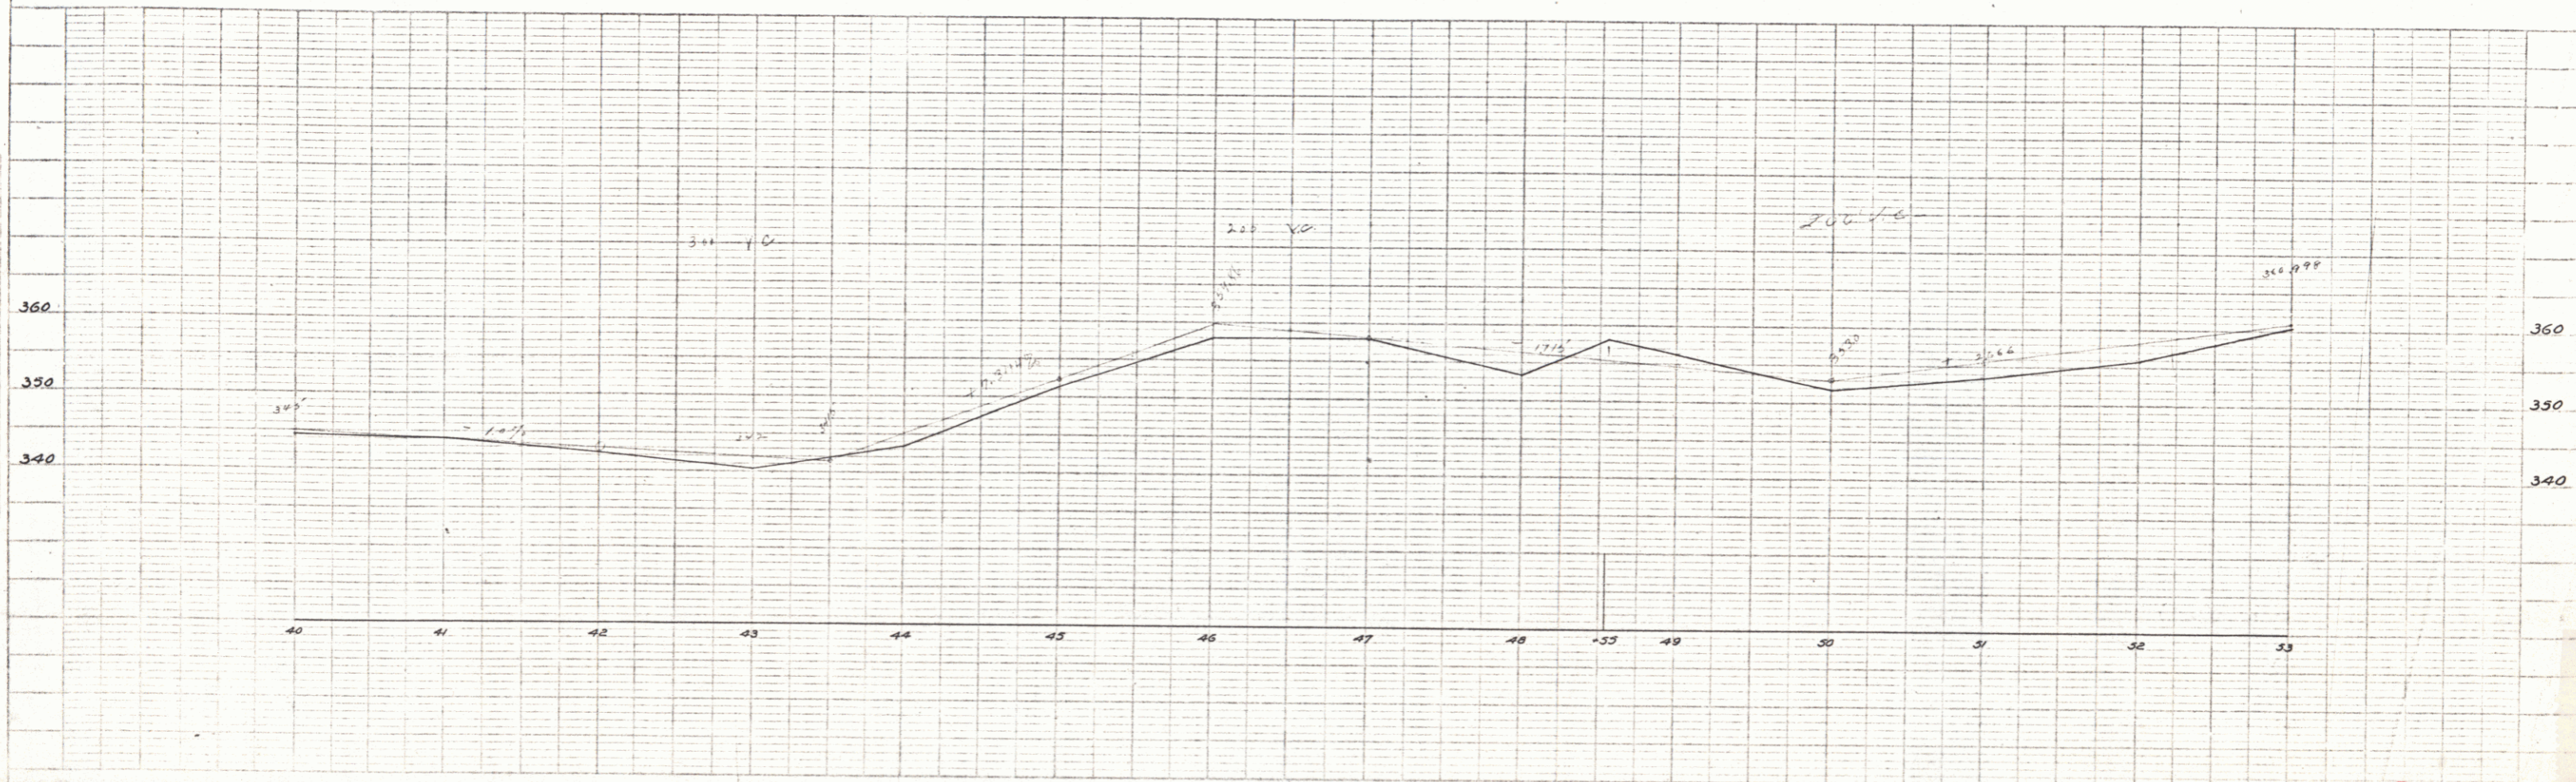


PLATE 1 - PLAN-PROFILE 8" x 11" & 1/2" DRAWING  
 REPRODUCE & SHOW ALL DATA

26