


**GENERAL NOTES**

- EXISTING PAVEMENT IS TO BE SAW-CUT AT THE POINT OF WIDENING. IMMEDIATELY PRIOR TO PAVING EACH LIFT, THIS WILL BE COATED WITH EMULSIFIED ASPHALT (RS-1).
- ALL MATERIALS AND WORKMANSHIP SHALL CONFORM WITH THE 1995 EDITION OF VERMONT AGENCY OF TRANSPORTATION STANDARD SPECIFICATIONS FOR CONSTRUCTION.

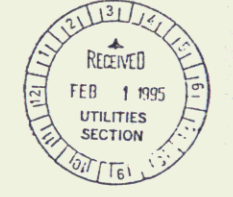

NO.	DATE	REVISIONS	BY	CHK'D

**DuBois & King INC.**  
engineering planning management development

**MURPHY PROPERTIES, INC.**  
PRICE CHOPPER SUPERMARKET  
ST. JOHNSBURY, VERMONT

**TYPICAL SECTIONS**

DRAWN BY GRS	DATE JAN. 13, 1995
CHECKED BY R13524F	
PROJECT NO.	DRAWING NO.
SHEET 2 OF 23	