





MATCH LINE SHEET 6 OF 21
STA. 152+00

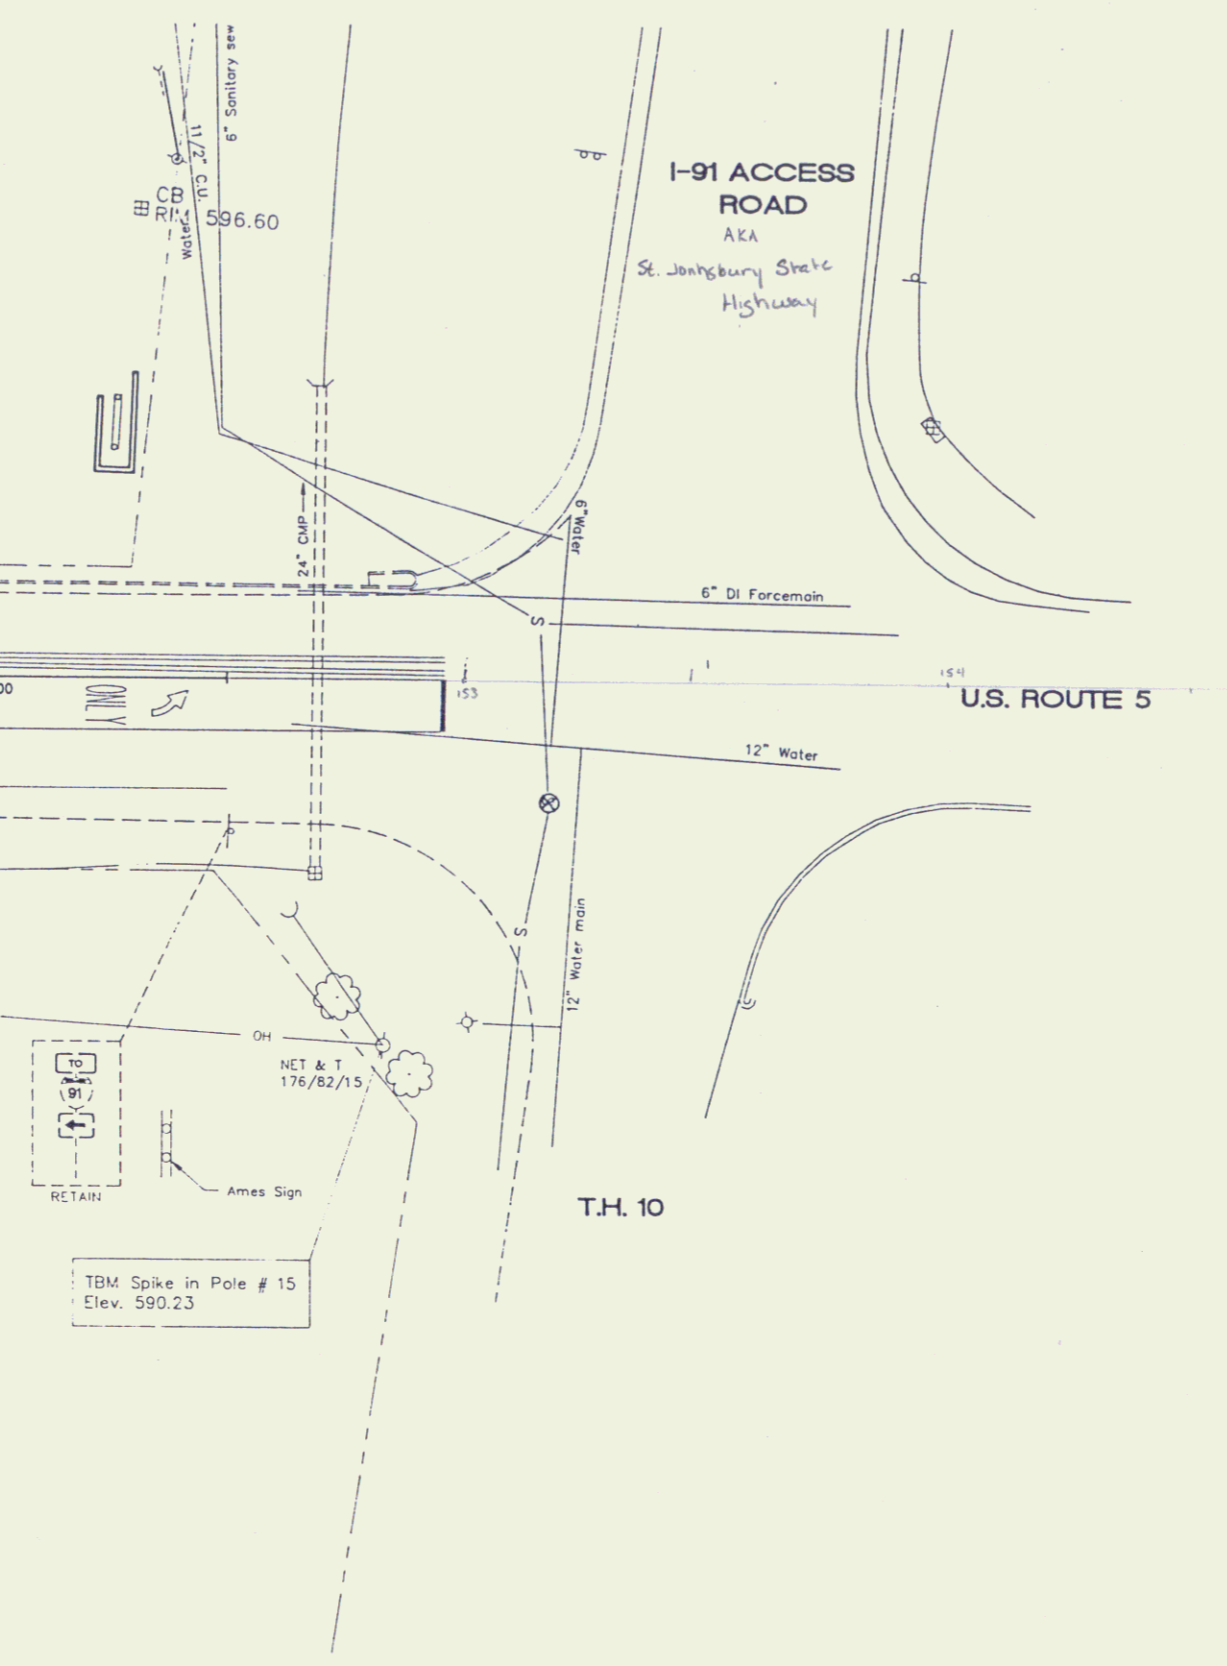


TBM Spike in Pole # 15
Elev. 590.23

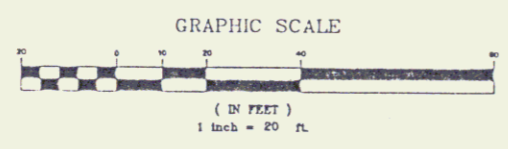

NO.	DATE	DESCRIPTION



MURPHY PROPERTIES, INC.
PRICE CHOPPER SUPERMARKET
ST. JOHNSBURY, VERMONT
ROADWAY LAYOUT, GRADING
AND DRAINAGE PLAN

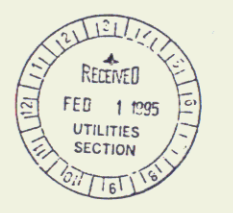

DESIGNED BY	GNS	DATE	JAN. 17, 1995
CHECKED BY		PROJ. NO.	R13524P
SCALE		DRAW. NO.	
SHEET 6 OF 21		6	