


PROFILE
 SCALE: 1" = 20' HORIZ.
 1" = 4' VERT.



NO.	DATE	REVISIONS	BY	CK'D

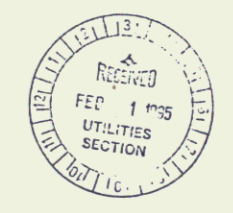

MURPHY PROPERTIES, INC.
 PRICE CHOPPER SUPERMARKET
 ST. JOHNSBURY, VERMONT
 CENTERLINE PROFILE
 OF U.S. ROUTE 5

DRAWN BY GNS	DATE DEC. 5, 1995
CHECKED BY R13524P	PROJ. NO. R13524P
PROJ. ENG.	DRAW. NO.
SHEET 7 OF 21	

7