


P.I. STA. 142+62.33  
 $\Delta = 01'47.01"$   
 $R = 2685.00'$   
 $T = 41.79'$   
 $L = 83.58'$   
 $CH = 83.58'$   
 $EX = 0.33'$

STA. 143+38 BEGIN WORK  
 SAWCUT PAVEMENT 1.25" @ STA. 143+38  
 COLD PLANE EXISTING PAVEMENT @ 50:1 TAPER  
 STA. 143+38 TO 144+00 (SEE COLD PLANE DETAIL)

P.I. STA. 145+42.02  
 $\Delta = 127'8.17"$   
 $R = 900.00'$   
 $T = 95.71'$   
 $L = 193.28'$   
 $CH = 190.36'$   
 $EX = 5.21'$

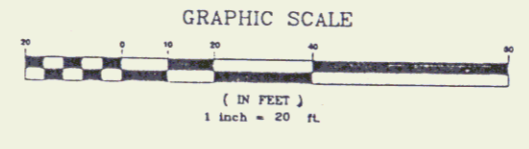


ABBREVIATION	DESCRIPTION
DWL	4" DOTTED WHITE LINE
SWL	4" SOLID WHITE LINE
SYL	4" SOLID YELLOW LINE
BWL	4" BROKEN WHITE LINE
DYL	4" DOUBLE YELLOW LINE
WTL	8" WHITE TRANSVERSE LINE
YTL	8" YELLOW TRANSVERSE LINE
SL	24" STOP LINE

ALL PAVEMENT MARKINGS SHALL BE THERMOPLASTIC.

NO.	DATE	REVISIONS	BY	CK'D

**DuBois & King**  
 engineering planning management development

**MURPHY PROPERTIES, INC.**  
 PRICE CHOPPER SUPERMARKET  
 ST. JOHNSBURY, VERMONT  
 PAVEMENT MARKING  
 AND SIGNING PLAN

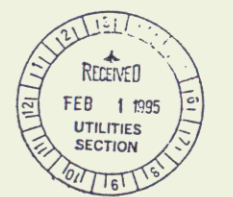

DRAWN BY	GNS	DATE	JAN. 13, 1995
CHECKED BY		PROJ. NO.	R13524P
		DRAW. NO.	
SHEET (8) OF 21			