


STA. 143+97 RT. 22' TO STA. 143+88 RT. 33'
 REMOVE EXIST. DRAINAGE HEADER
 CONST. 4'x4' D.I. (CONCRETE)
 WITH DRAINAGE MANHOLE FRAME & COVER
 CONST. 12'x24" R.C.P.
 CONST. 12" INLET DITCH WITH
 2'-0" STONE FILL TYPE II (ITEM 613.10)

NOTE
 THE UTILITY LOCATIONS SHOWN ON THE PLANS ARE APPROXIMATE AND HAVE BEEN PLOTTED BASED ON INFORMATION OBTAINED FROM RECORD PLANS. UNDERGROUND TELEPHONE HAS BEEN PLOTTED WITH AN ASSUMED DEPTH OF COVER OF 24". WATER LINES HAVE BEEN PLOTTED WITH AN ASSUMED DEPTH OF COVER OF 5'-0".

THE CONTRACTOR SHALL NOTIFY "DIGSAFE" AT (800) 225-4977 PRIOR TO ANY EXCAVATION.

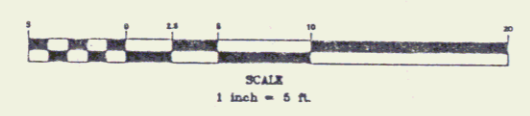

NO.	DATE	REVISIONS	BY	CHK'D

DuBois & King
 INC.
 engineering planning management development

MURPHY PROPERTIES, INC.
 PRICE CHOPPER SUPERMARKET
 ST. JOHNSBURY, VERMONT
CROSS SECTIONS

DRAWN BY GNS	DATE JAN. 16, 1995
CHECKED BY R13524P	PROJ. NO. R13524P
PROJ. ENG.	DRAW. NO.
SHEET 14 OF 21	

14