



148+00

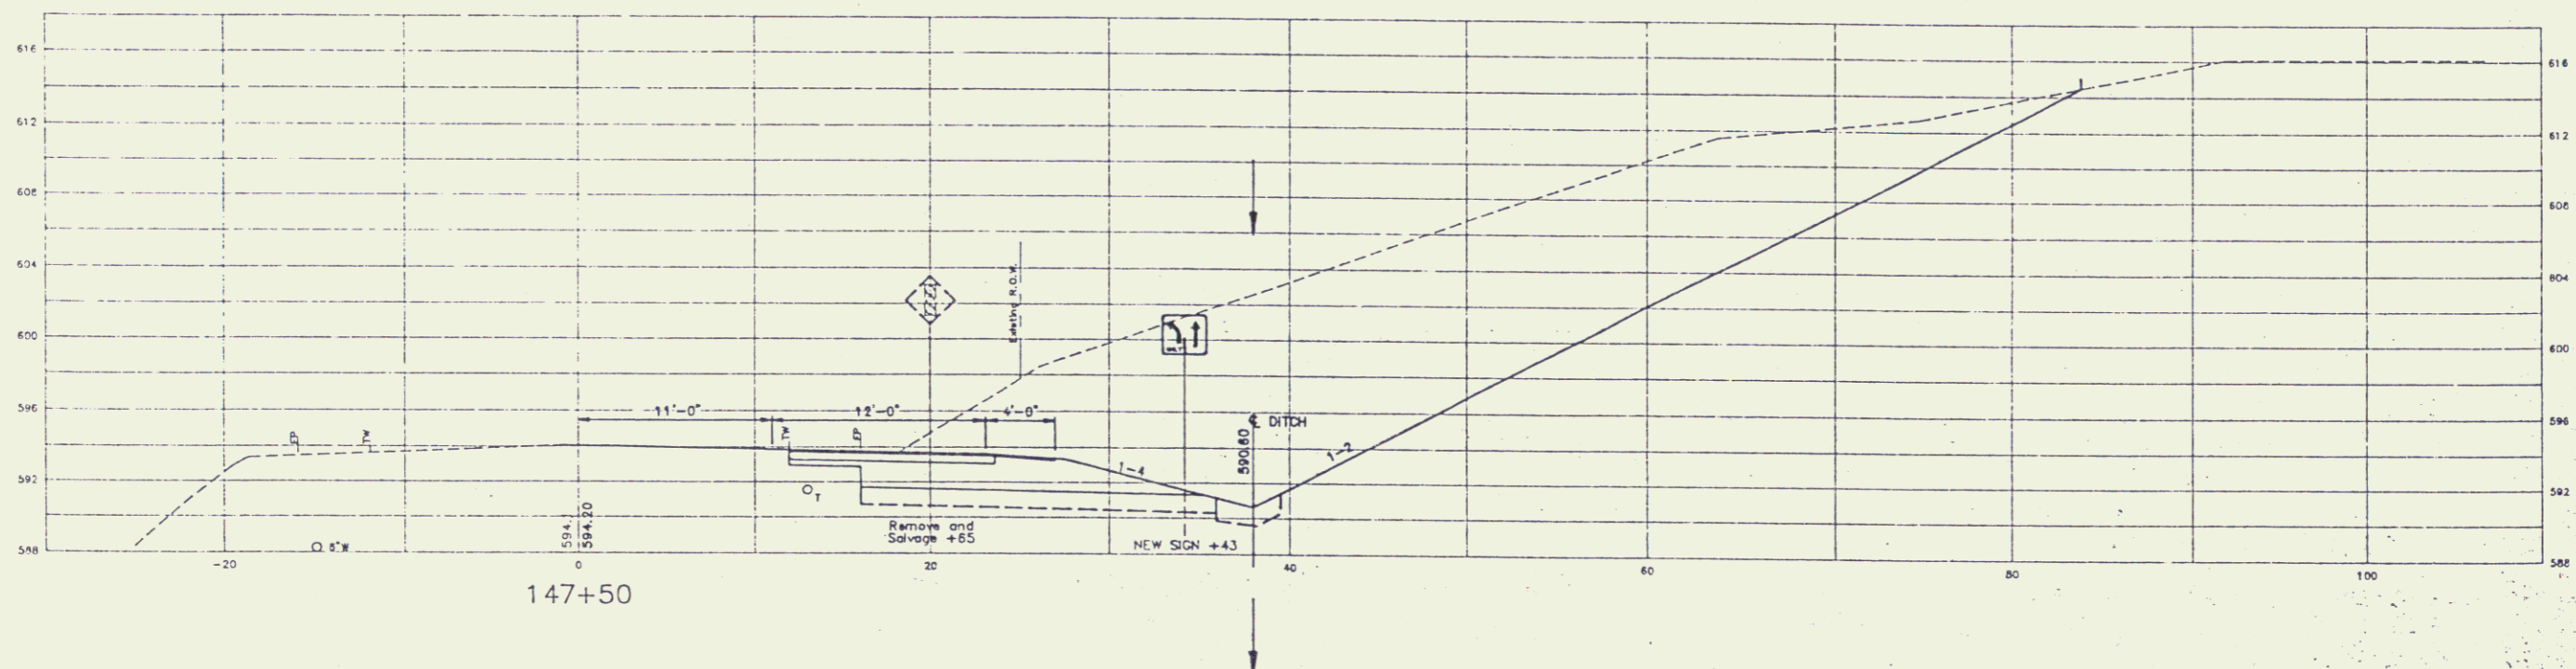


147+50

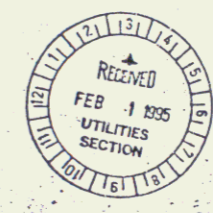

**NOTE**  
 THE UTILITY LOCATIONS SHOWN ON THE PLANS ARE APPROXIMATE AND HAVE BEEN PLOTTED BASED ON INFORMATION OBTAINED FROM RECORD PLANS. UNDERGROUND TELEPHONE HAS BEEN PLOTTED WITH AN ASSUMED DEPTH OF COVER OF 24". WATER LINES HAVE BEEN PLOTTED WITH AN ASSUMED DEPTH OF COVER OF 5'-0".  
 THE CONTRACTOR SHALL NOTIFY "DIGSAFE" AT (800) 225-4977 PRIOR TO ANY EXCAVATION. **JAN 27 1995**



NO.	DATE	REVISIONS	BY	QCD

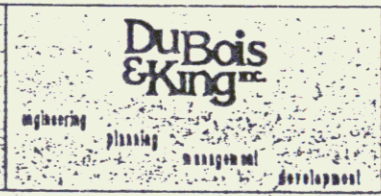

**MURPHY PROPERTIES, INC.**  
 PRICE CHOPPER SUPERMARKET  
 ST. JOHNSBURY, VERMONT  
**CROSS SECTIONS**

DESIGNED BY	JGNS	DATE	JAN. 16, 1995
CHECKED BY	R15524P		
PLOT DATE			
SHEET 17		OF 21	