


A.A.D. 8-27
 1-24-28
 A.A.D. 1-24-28

NORMAL HIGH WATER OVERFLOWS OLD ROAD FROM STA. 69+00 TO 80+00

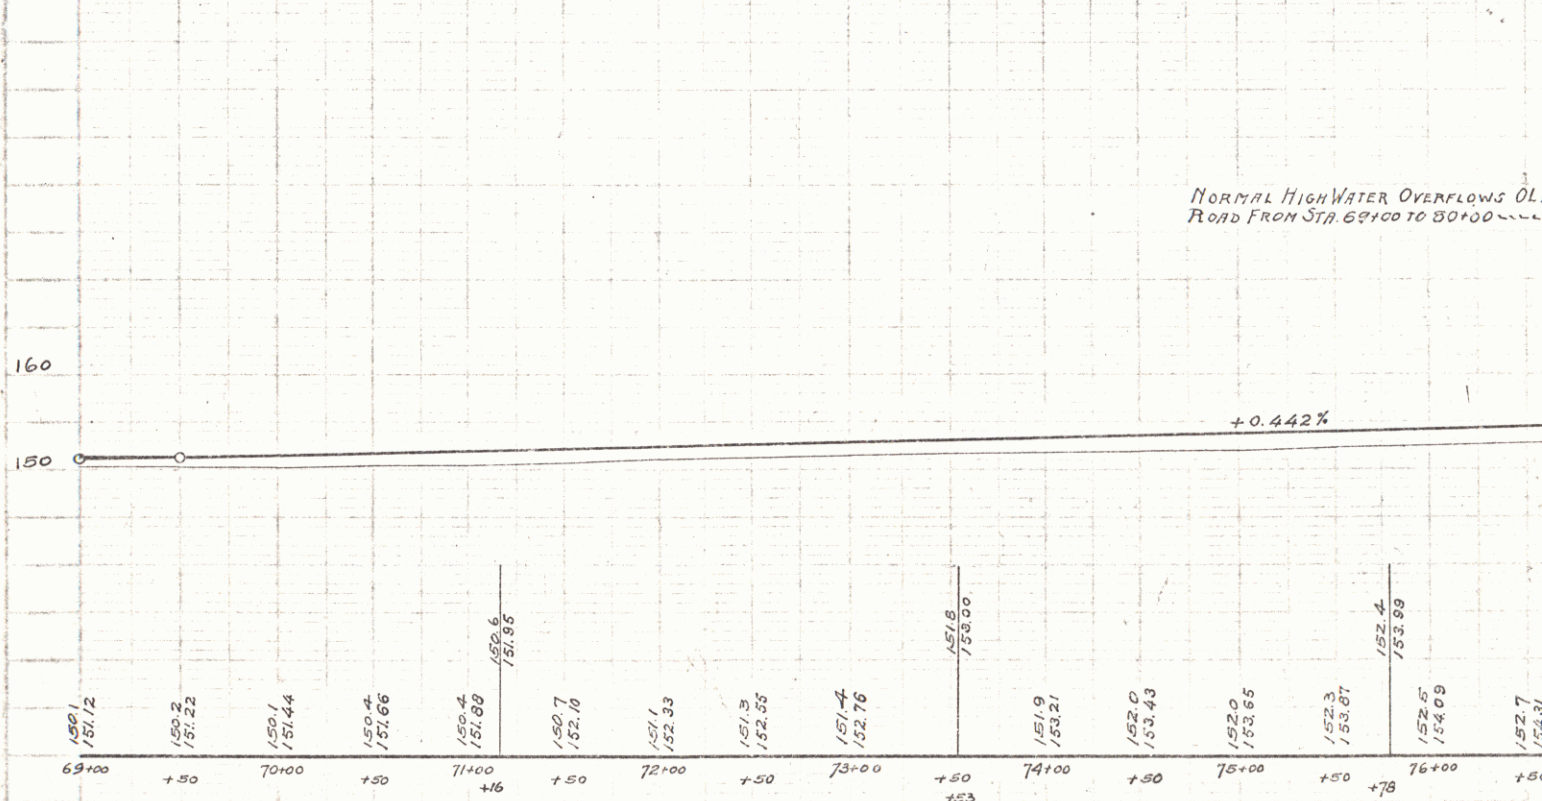

B.M. 8 SPIKE IN ROOT 24" PINE 25 FT. RT. STA 78+45 ELEV. 155.78