


Topography through St. Johnsbury Cen
these sheets was taken before Flood

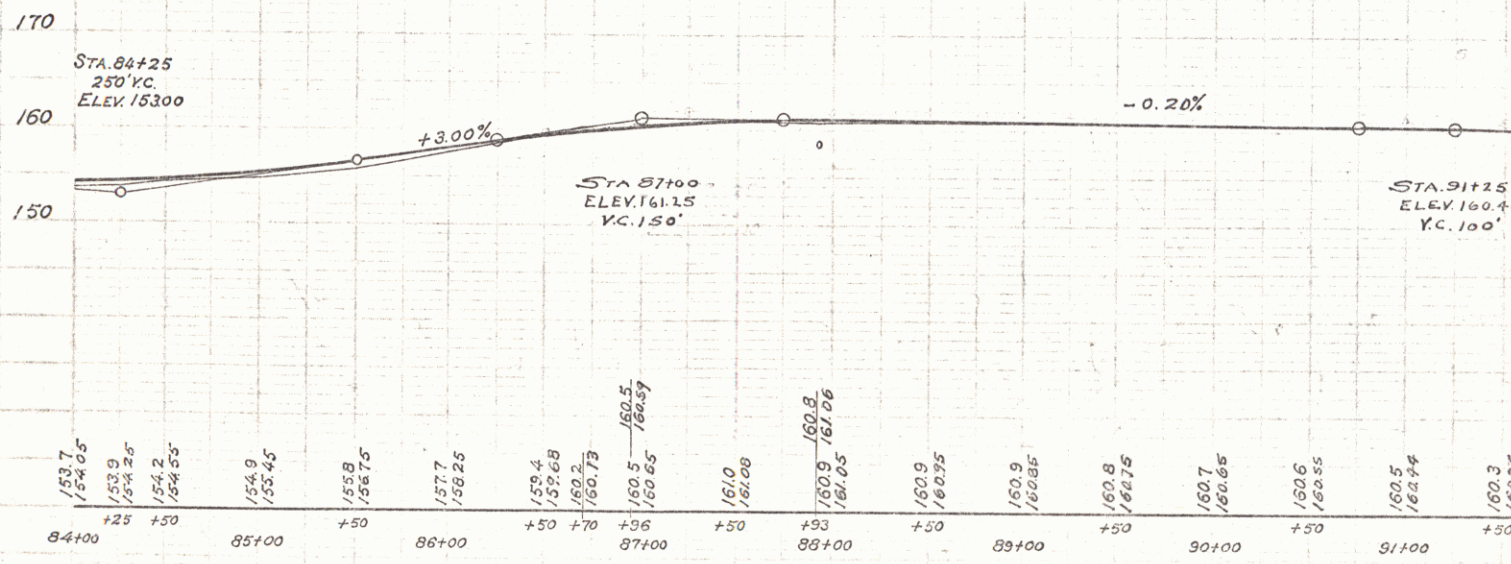

B.M. 9 N.E. COR. WATER TROUGH RT. STA. 87+17 ELEV 163.34
B.M. 10 SPIKE IN ROOT 18" POPLAR RT. STA. 91+03 ELEV 157.55