


D = 10  
 R = 573.0  
 T = 102.2  
 L = 202.3  
 E = 3.1

ST. LY  
 PT 255

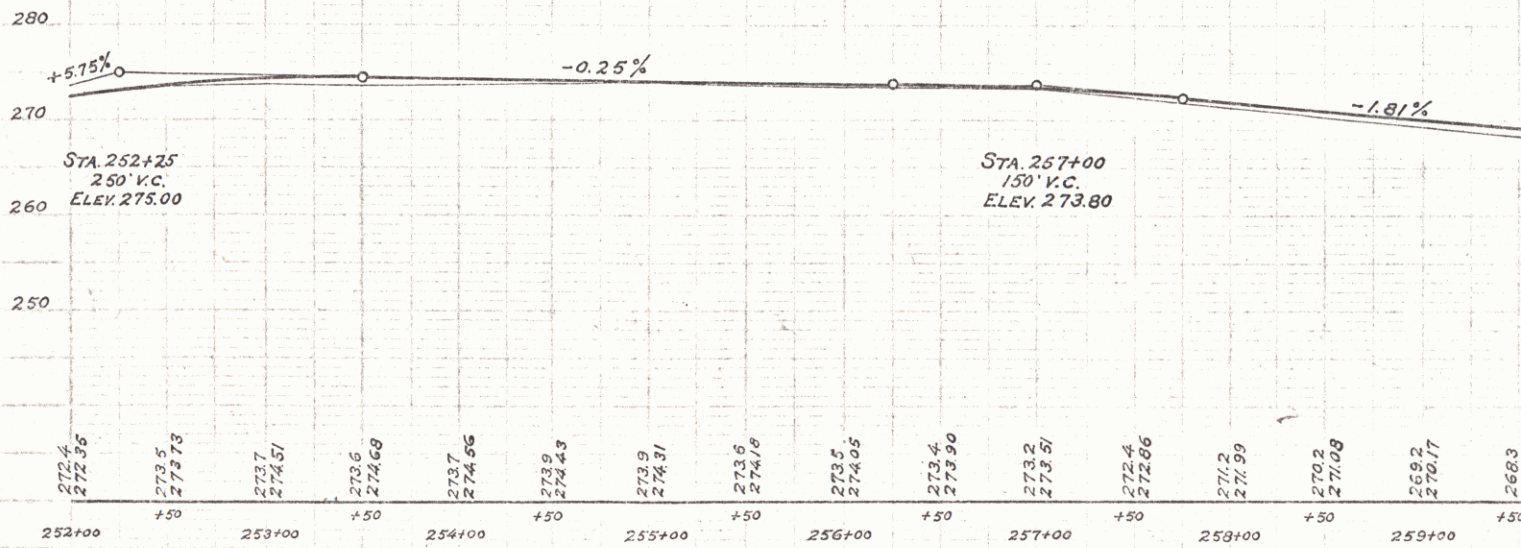

B.M. No. 26 Spike in trunk of 14" Elm. Right of Sta. 25+54 Elev. 273.95  
 B.M. No. 27 Spike in trunk of 16" Elm. Right of Sta. 262+61 Elev. 260.25