


R  
L = 117.5  
E = 5.2

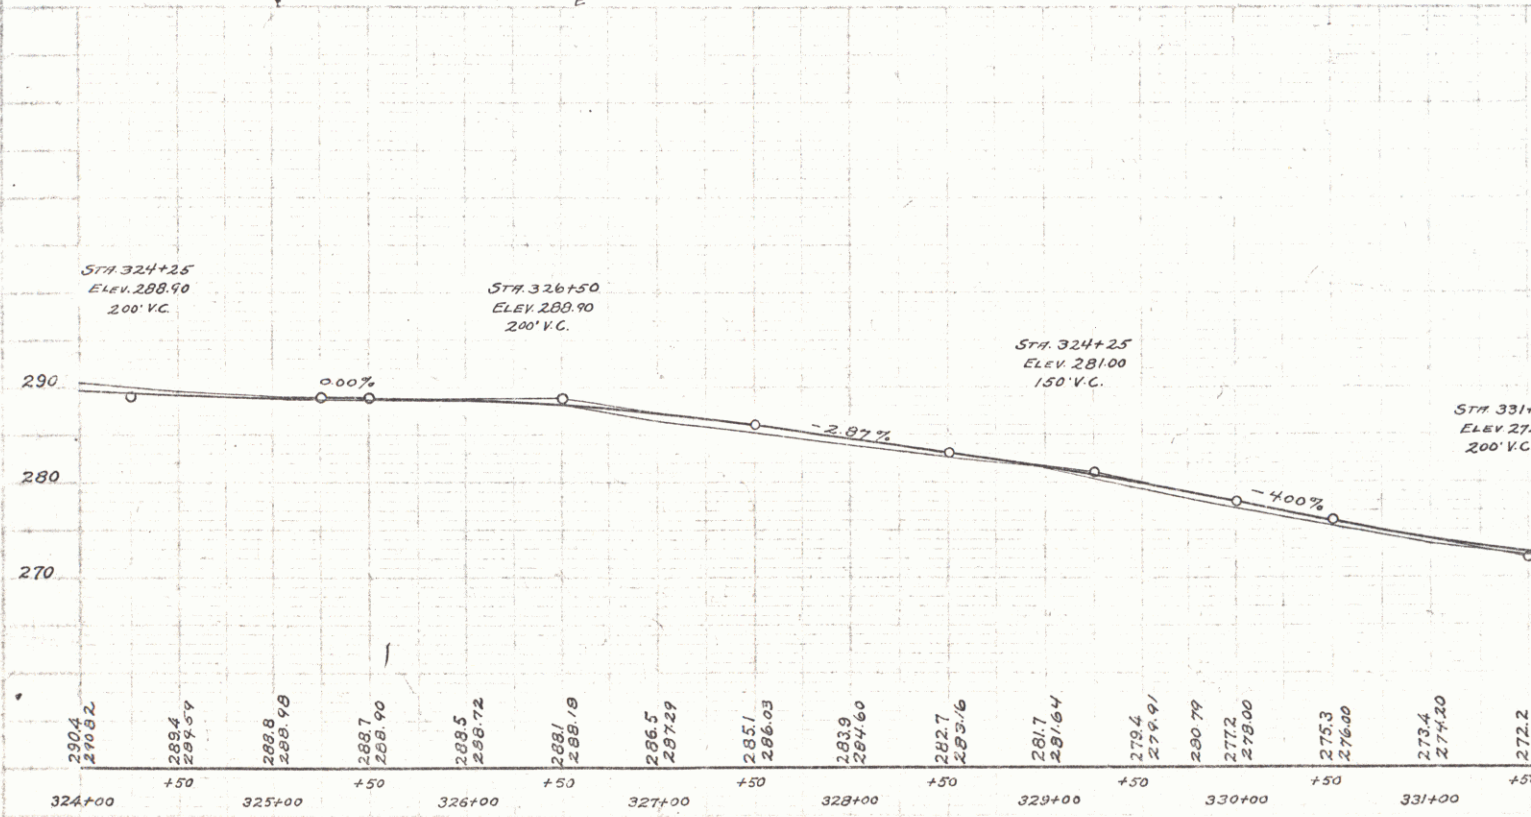

B.M. No. 35 Spike in Root of 14" Spruce, Left of Sta. 330+16 Elev. 272.03  
 " " 36 Hydrant Ring, Left of Sta. 339+91 Elev. 272.57