

PLAN	DATE	BY	SCALE
REVISED			
NOTE BOOK			
ALLEGANT CHECKED			
BY			
NO.			

PROFILE	DATE	BY	SCALE
REVISED			
NOTE BOOK			
ALLEGANT CHECKED			
BY			
NO.			

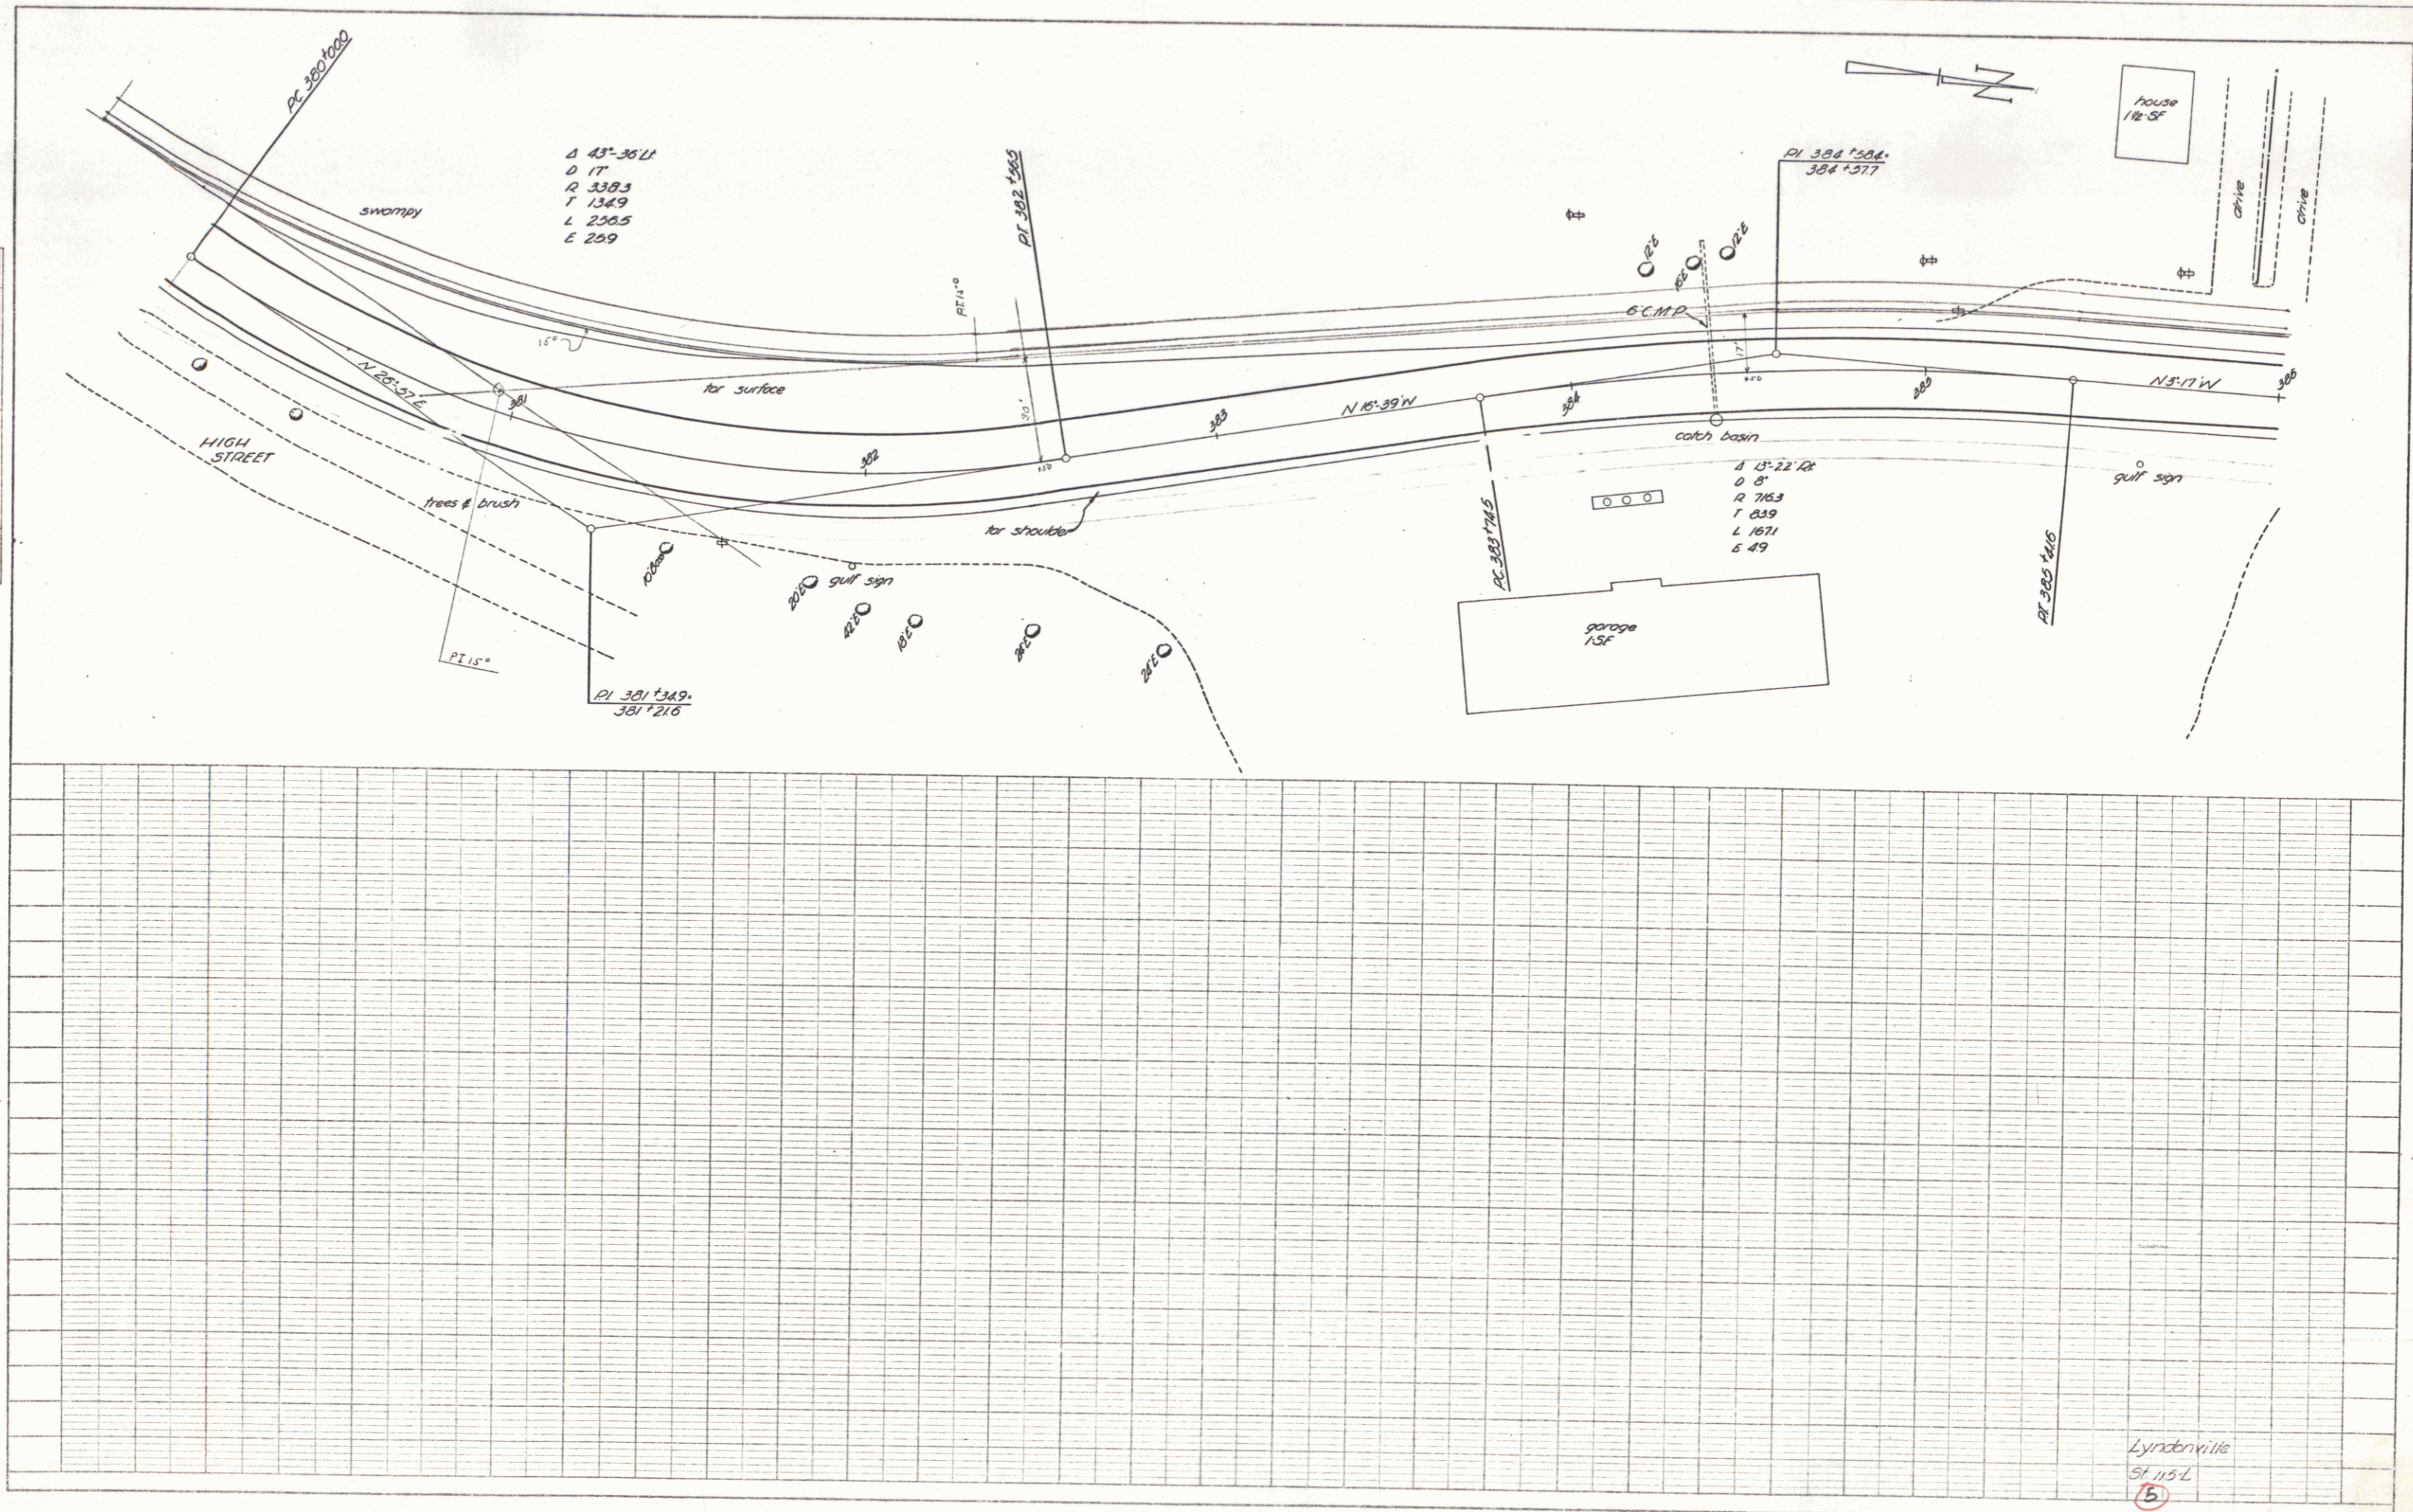


PLATE 1-PLAN-PROFILE C. C. & E. STANBRO
 NEWTON & BERRY CO. NEW YORK
 N. E. Co. No. 340-4C

Lynderville
 St. 115L
 (5)