


PLAN	DATE
APPROVED	BY
NOTED	BY
DATE	
NO.	

PROFILE	DATE
APPROVED	BY
NOTED	BY
DATE	
NO.	

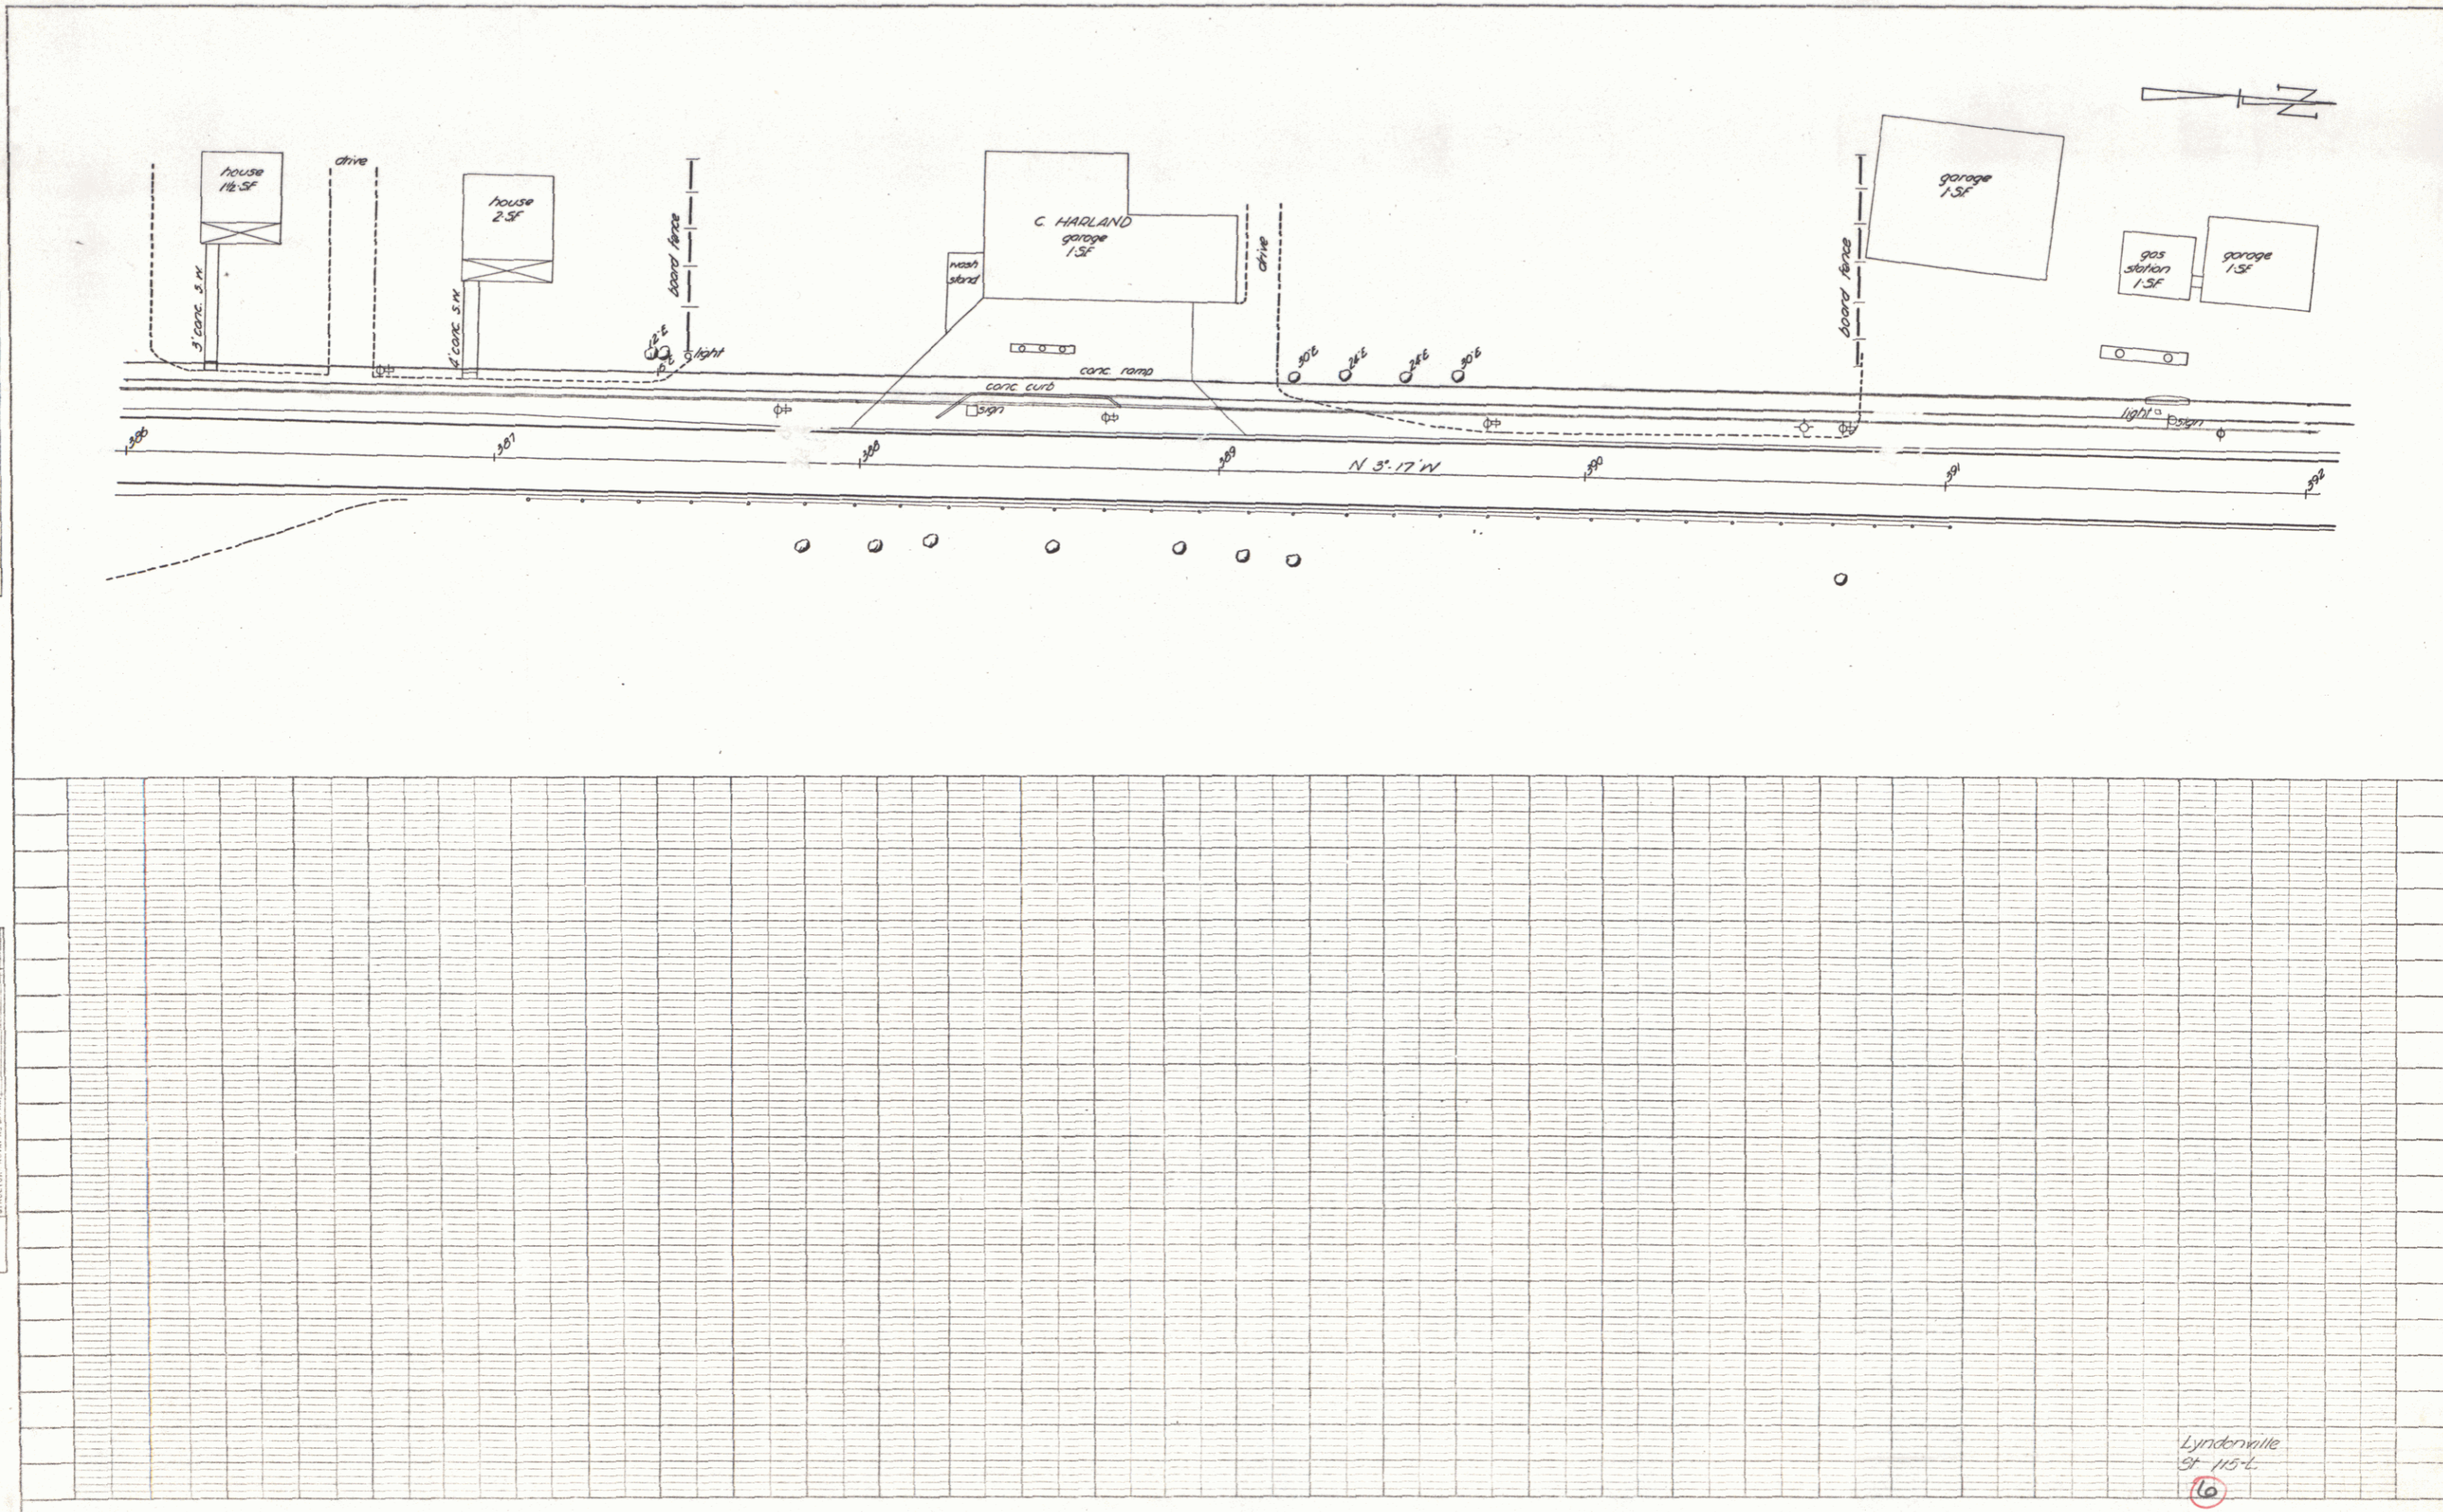

Lyndonville
 97-115-L
 6

PLATE 1 - PLAN-PROFILE 6" x 9" & 6" STANDARD
 REAPER & SON, NEW YORK
 N.Y. & N.Y. 34812

20

6