



Sta 338+11.4

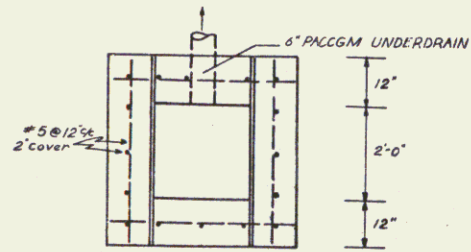


PLAN WITH COVER REMOVED

Concrete Cover to be constructed in two sections to facilitate removal.

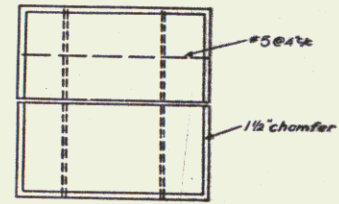


PLAN OF COVER ONLY

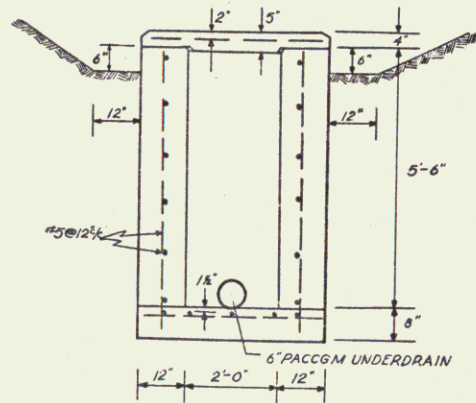

Notes:
 1. All concrete to be Class 'B' (A/E)
 2. Min. cover to reinf. steel to be 2" clear except as noted.

UNDERDRAIN INLET WITH COVER

- STA. 303+00LT.
- STA. 311+00LT.
- STA. 314+00LT.
- STA. 326+50LT.
- STA. 354+50RT.

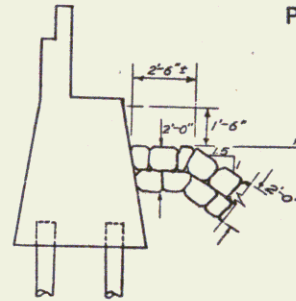

DETAIL AT ABUTMENT

EL @ Street

RIPRAP