


PROFILE	SURV. NO.	DATE
	PROJECT NO.	
NOTE BOOK	PLotted	CHECKED
	BY	DATE
NO.	SURVEYING NOTES, CHY. D.	

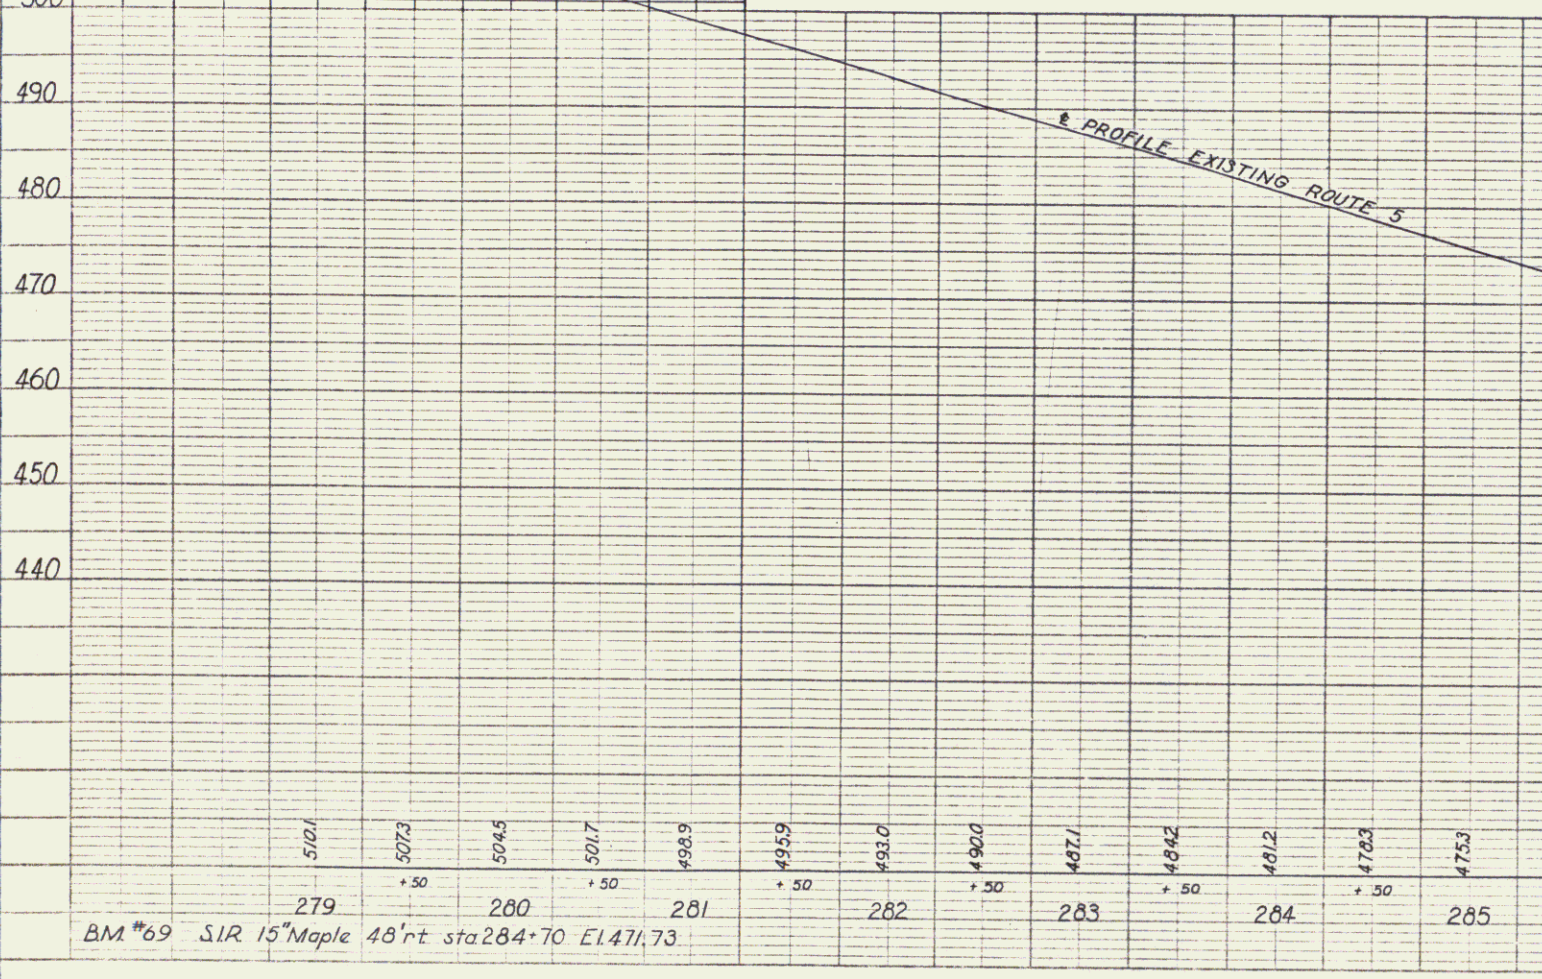

BM #69 SIR 15" Maple 48'rt sta 284+70 El. 471.73