




**ERECTION OF PROJECT MARKERS, ITEM 586**

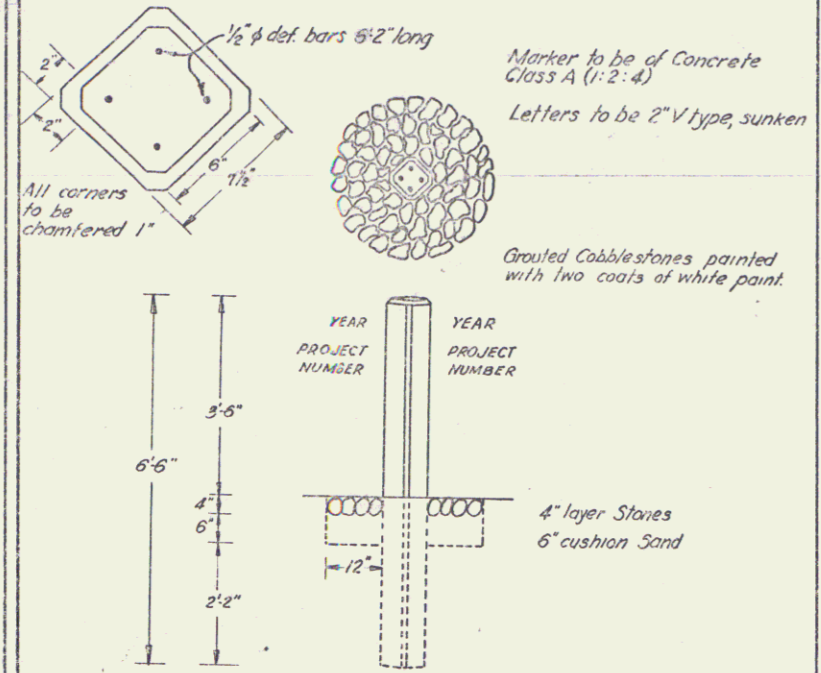

**DETAILS OF RAMP CONSTRUCTION AT DRIVES 46+25-56+53**

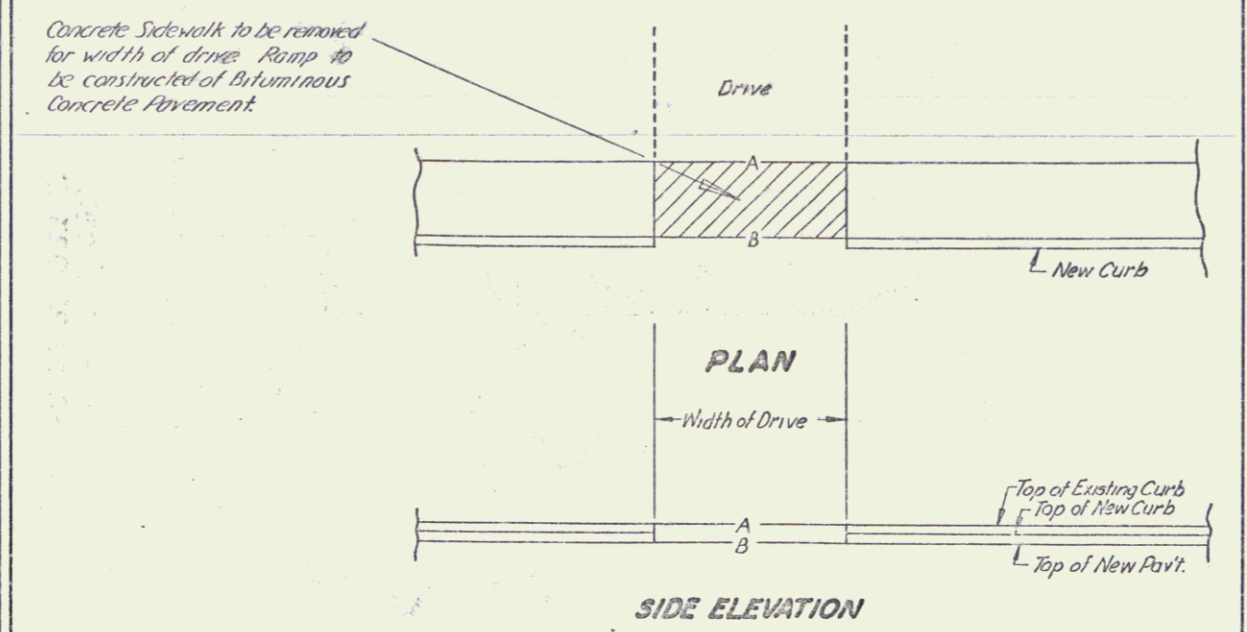

1/49  

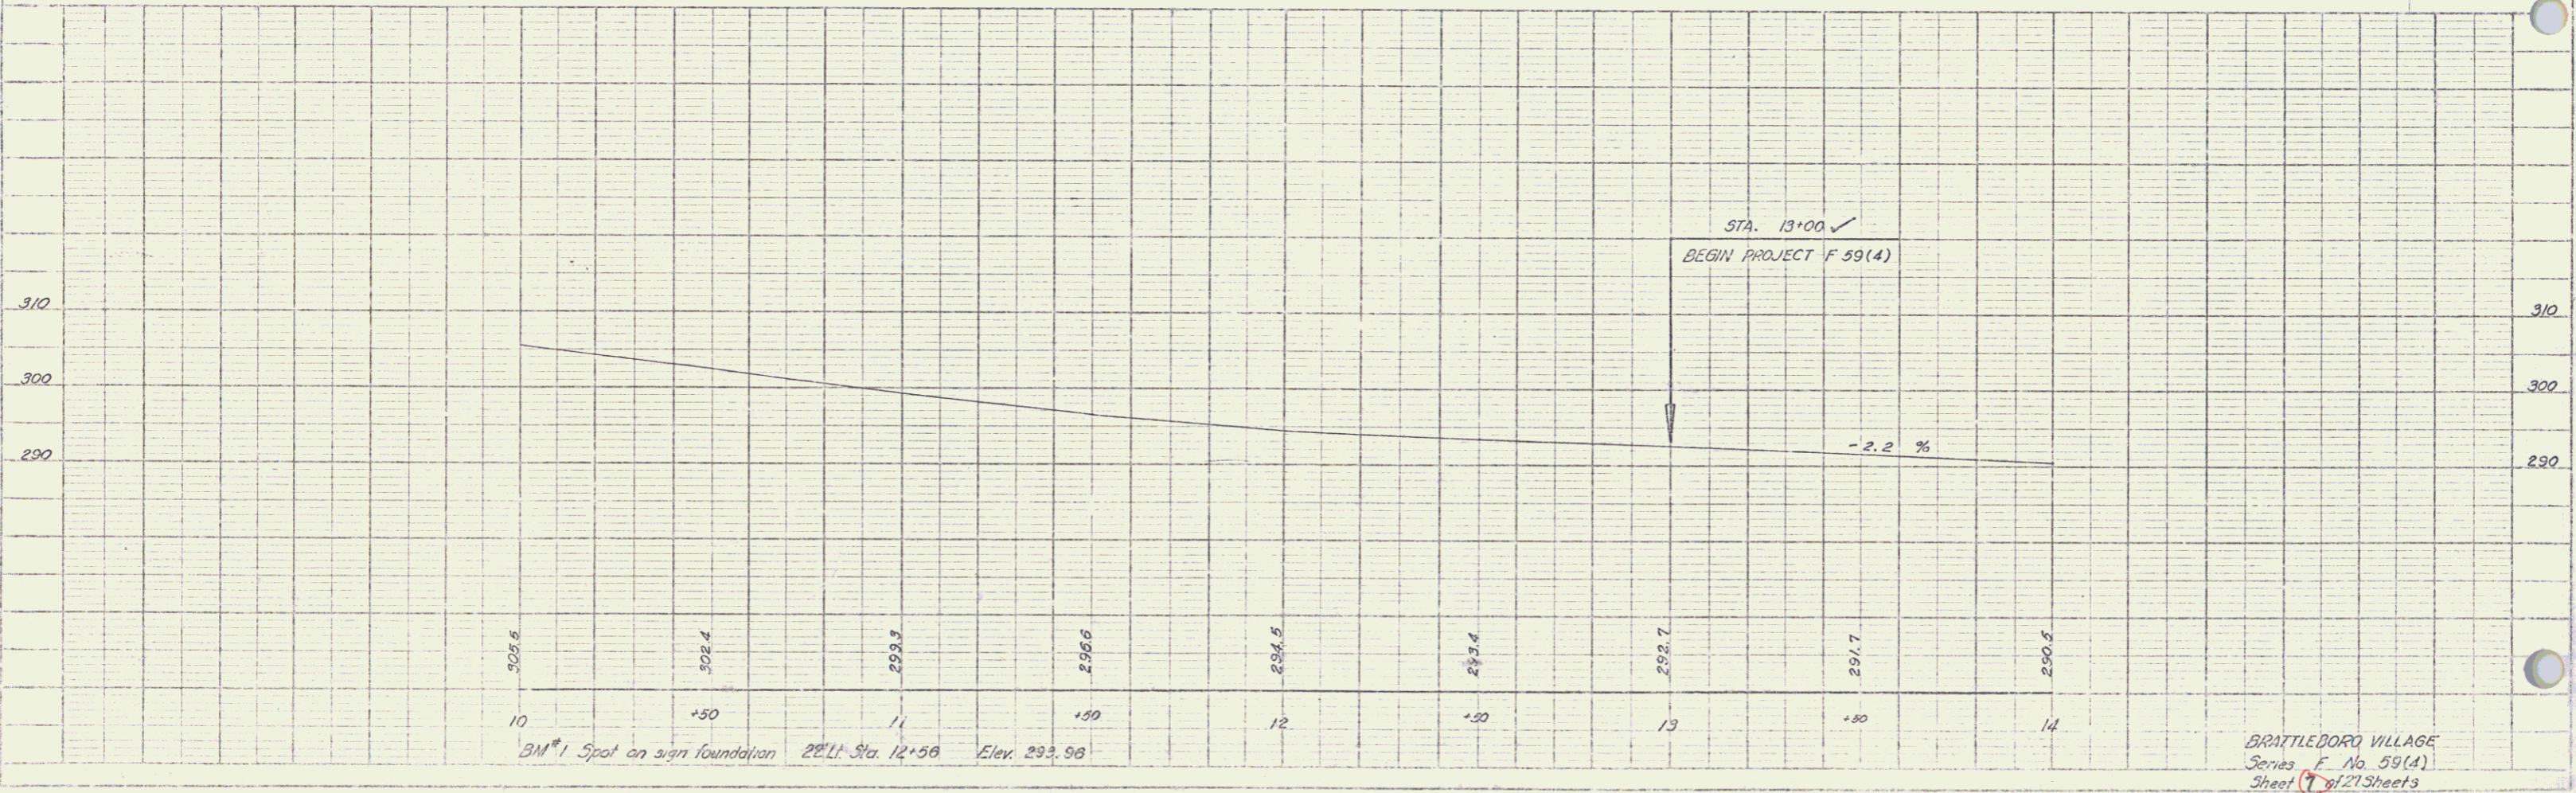

BRATTLEBORO VILLAGE  
 Series F, No. 59(4)  

