


Δ 15° 27' 41"
 D 6"
 R 955.4
 T 138.1
 L 274.2
 E 3.9



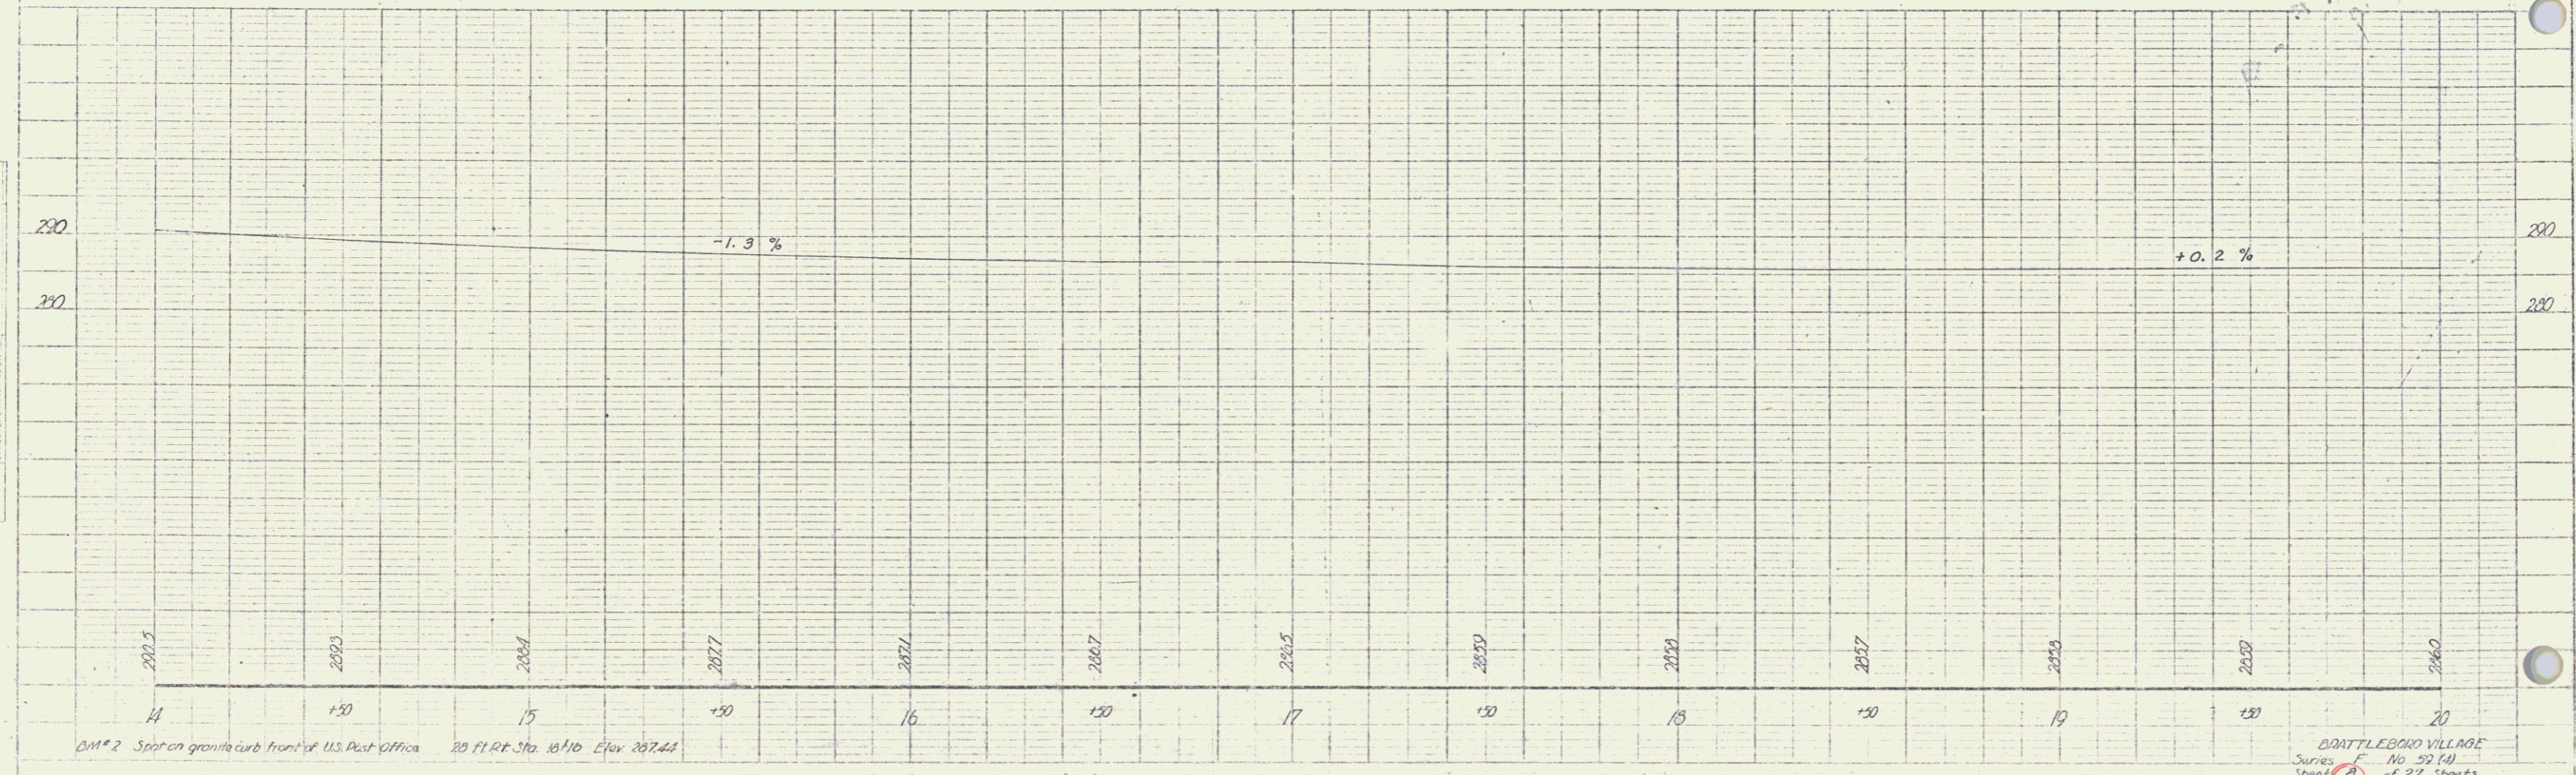


