


Δ	43°12'RI
D	16'
R	309.3
T	141.8
L	270.0
E	271

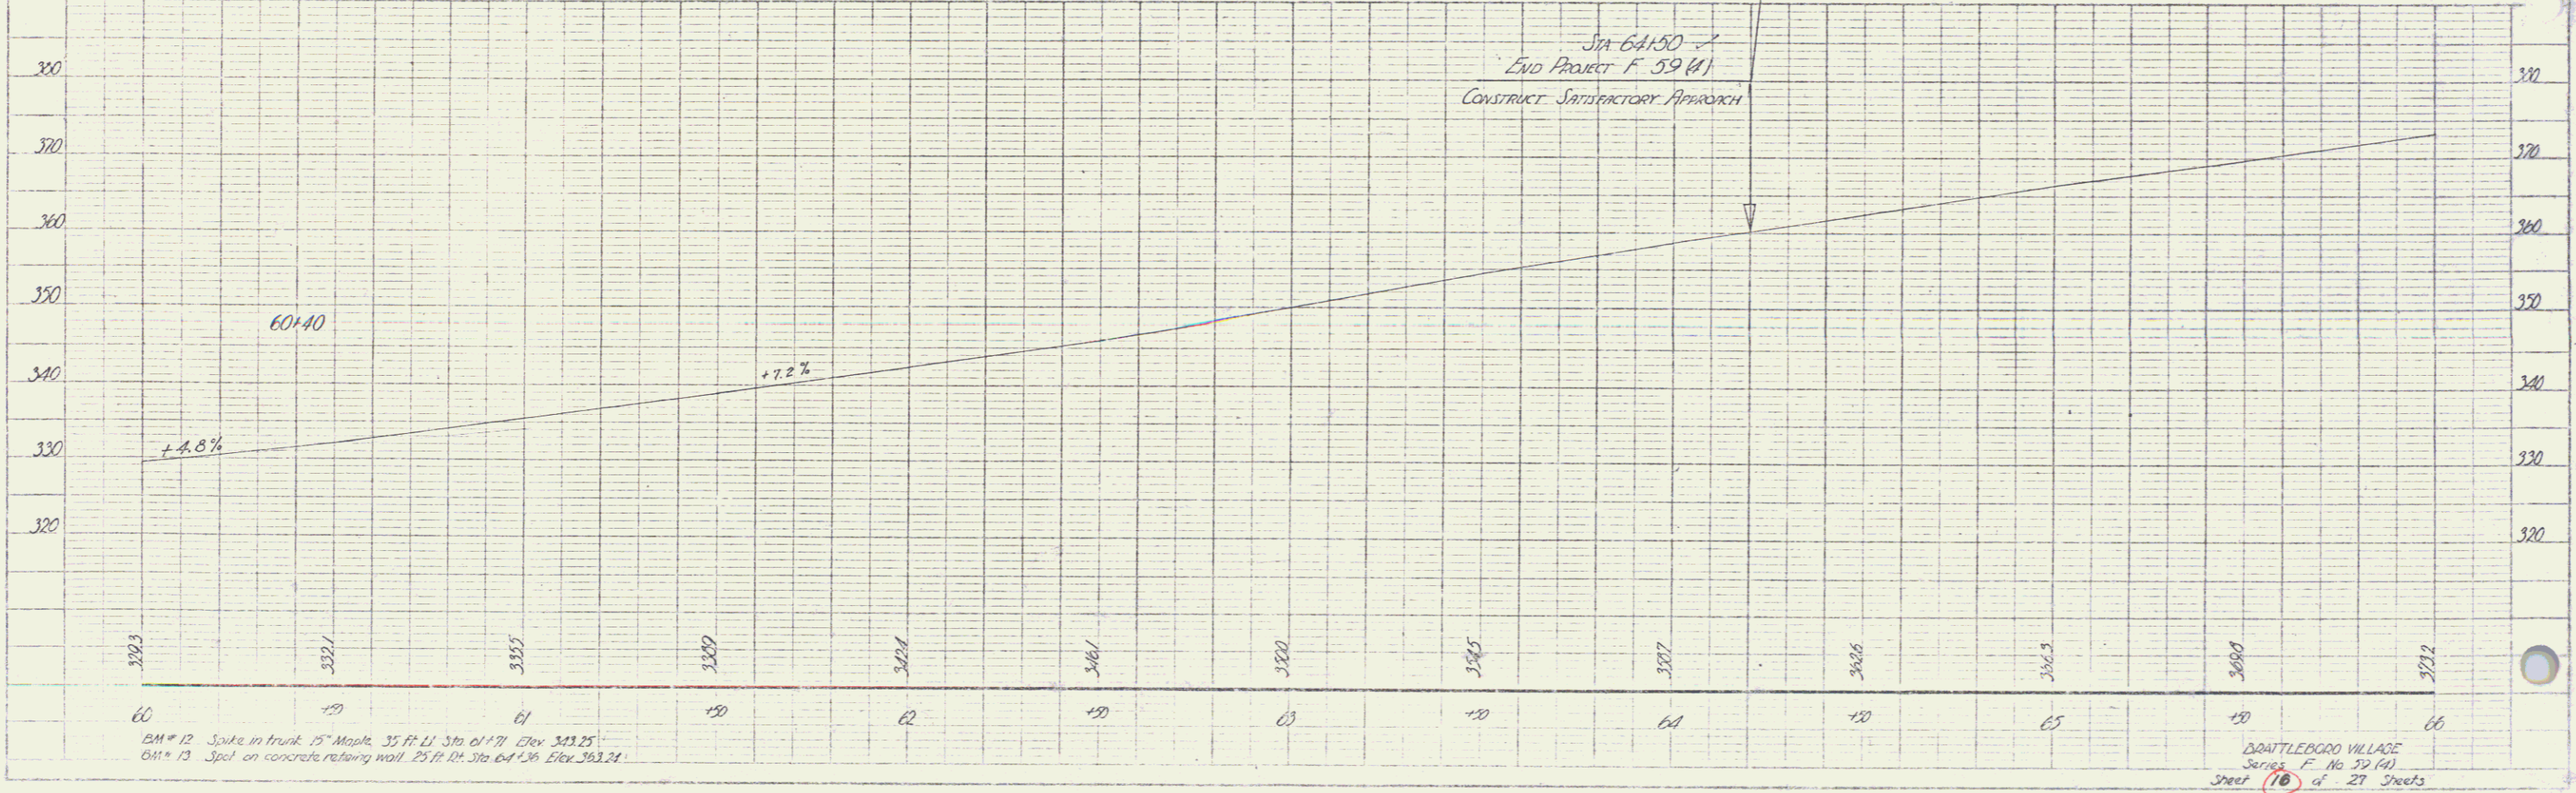




 Sheet 16 of 27 Sheets