




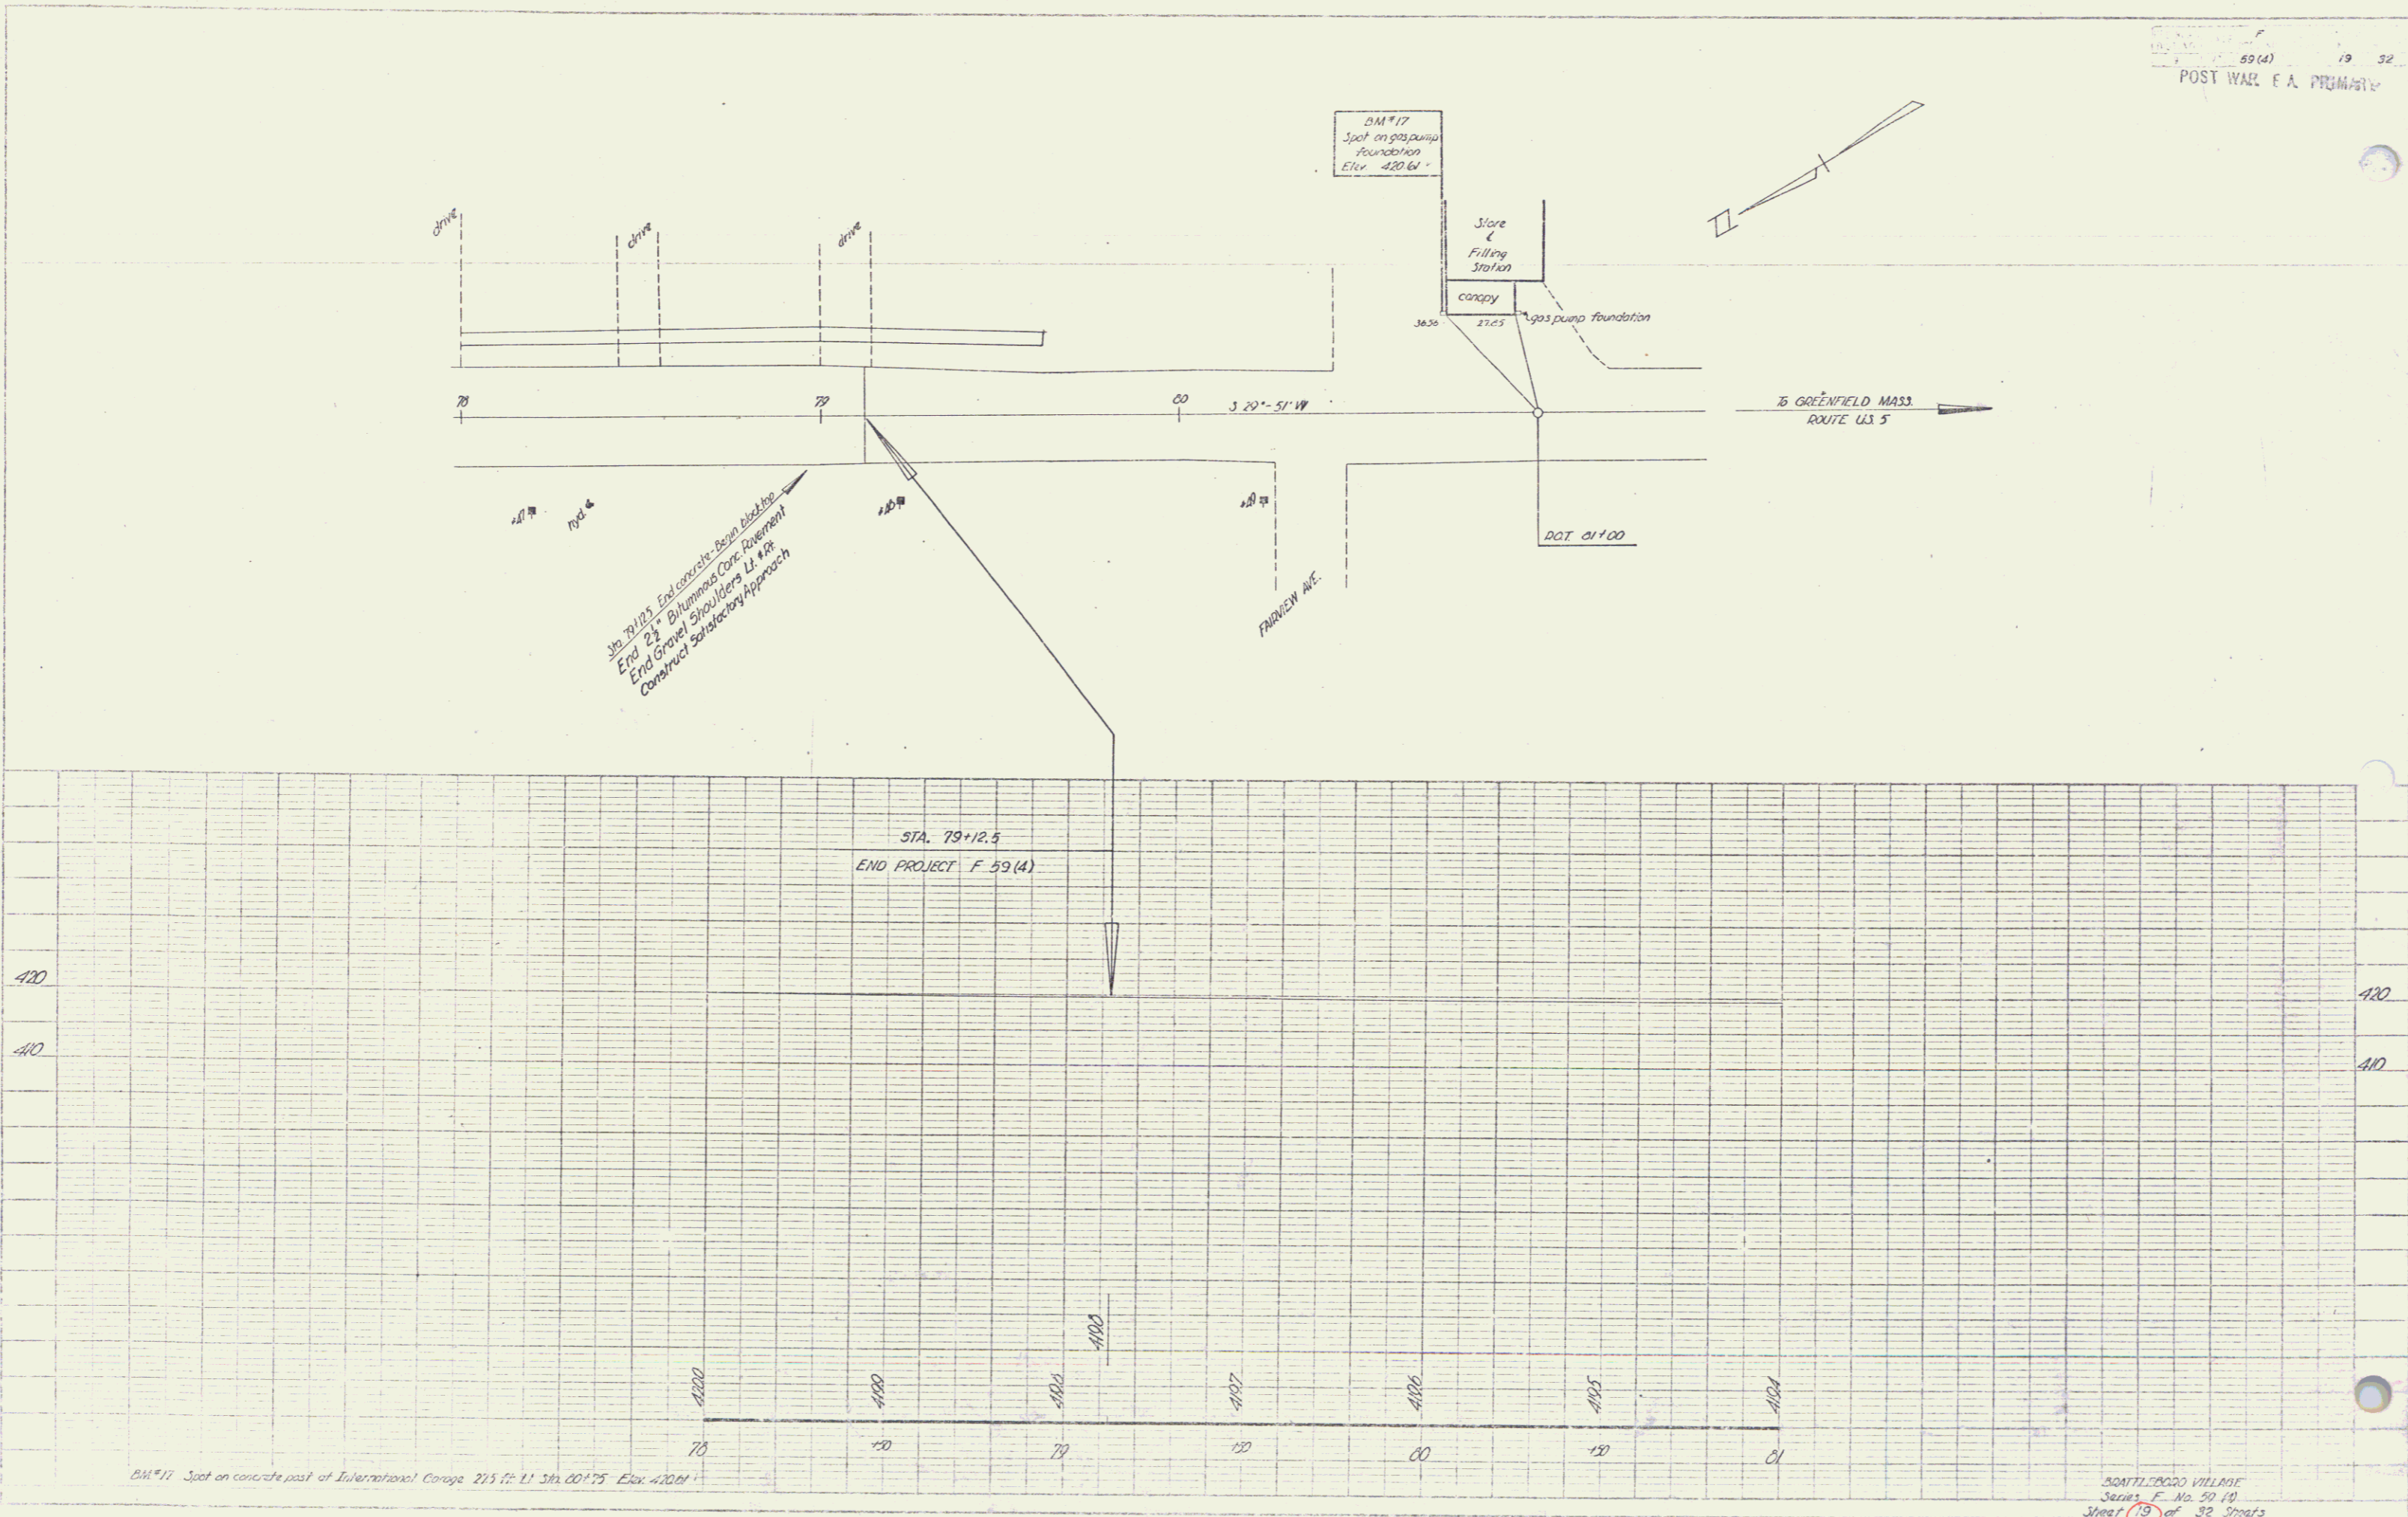


Series F No. 50 (4)
Sheet 19 of 32 Sheets