
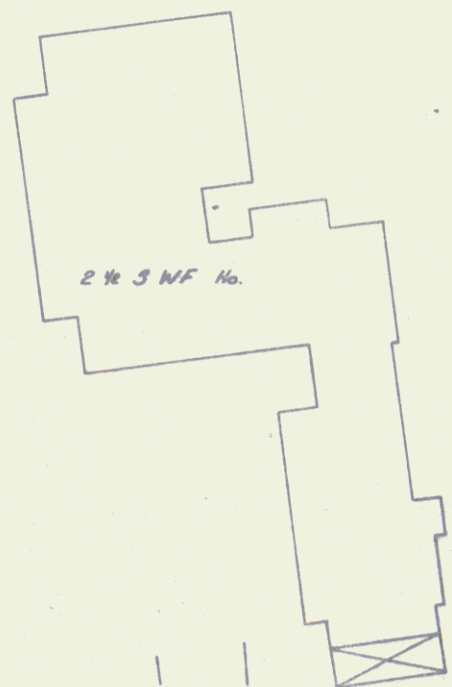


FAIRFIELD ASSOCIATES
(PALMER TABINELLI, CO. INC.)

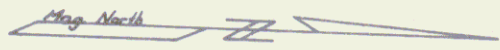

PARCEL #4
FAIRFIELD ASSOCIATES
(PALMER TABINELLI, CO. INC.)
0.30 ACRES TAKING
WD recorded 9/4/73
BK 137 Pg 133

Shopping Center Area

73+33
54.75' LT

PI 74+24.0
74+13.0




PARCEL #7
A.R. STRANDIN
ROLAND W. COOPER
0.10 ACRES TAKING

PARCEL #8
NORMAN BONNEAU & DOROTHY BONNEAU
0.03 ACRES TAKING

BM #1
CHIS. □
Elev. 280.75

Δ 25° 46' Rt.
D 4'
R 1432.4
T 327.6
L 644.2

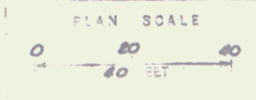

SURVEYED BY Fall DATE 6/72
DRAWN BY Sheridan DATE 6/72
TRACED BY Sands DATE 6/72
Bristolboro
FIELD NO. 3280
SHEET 2 OF