


A WDOE 3-26-45 AMERICAN OPTICAL COMPANY ST. OF VT. 82 148 5-10-48  
 RECORDED  
 BRATTLEBORO  
 BOOK PAGE DATE  
 REMARKS

59-041 6 2

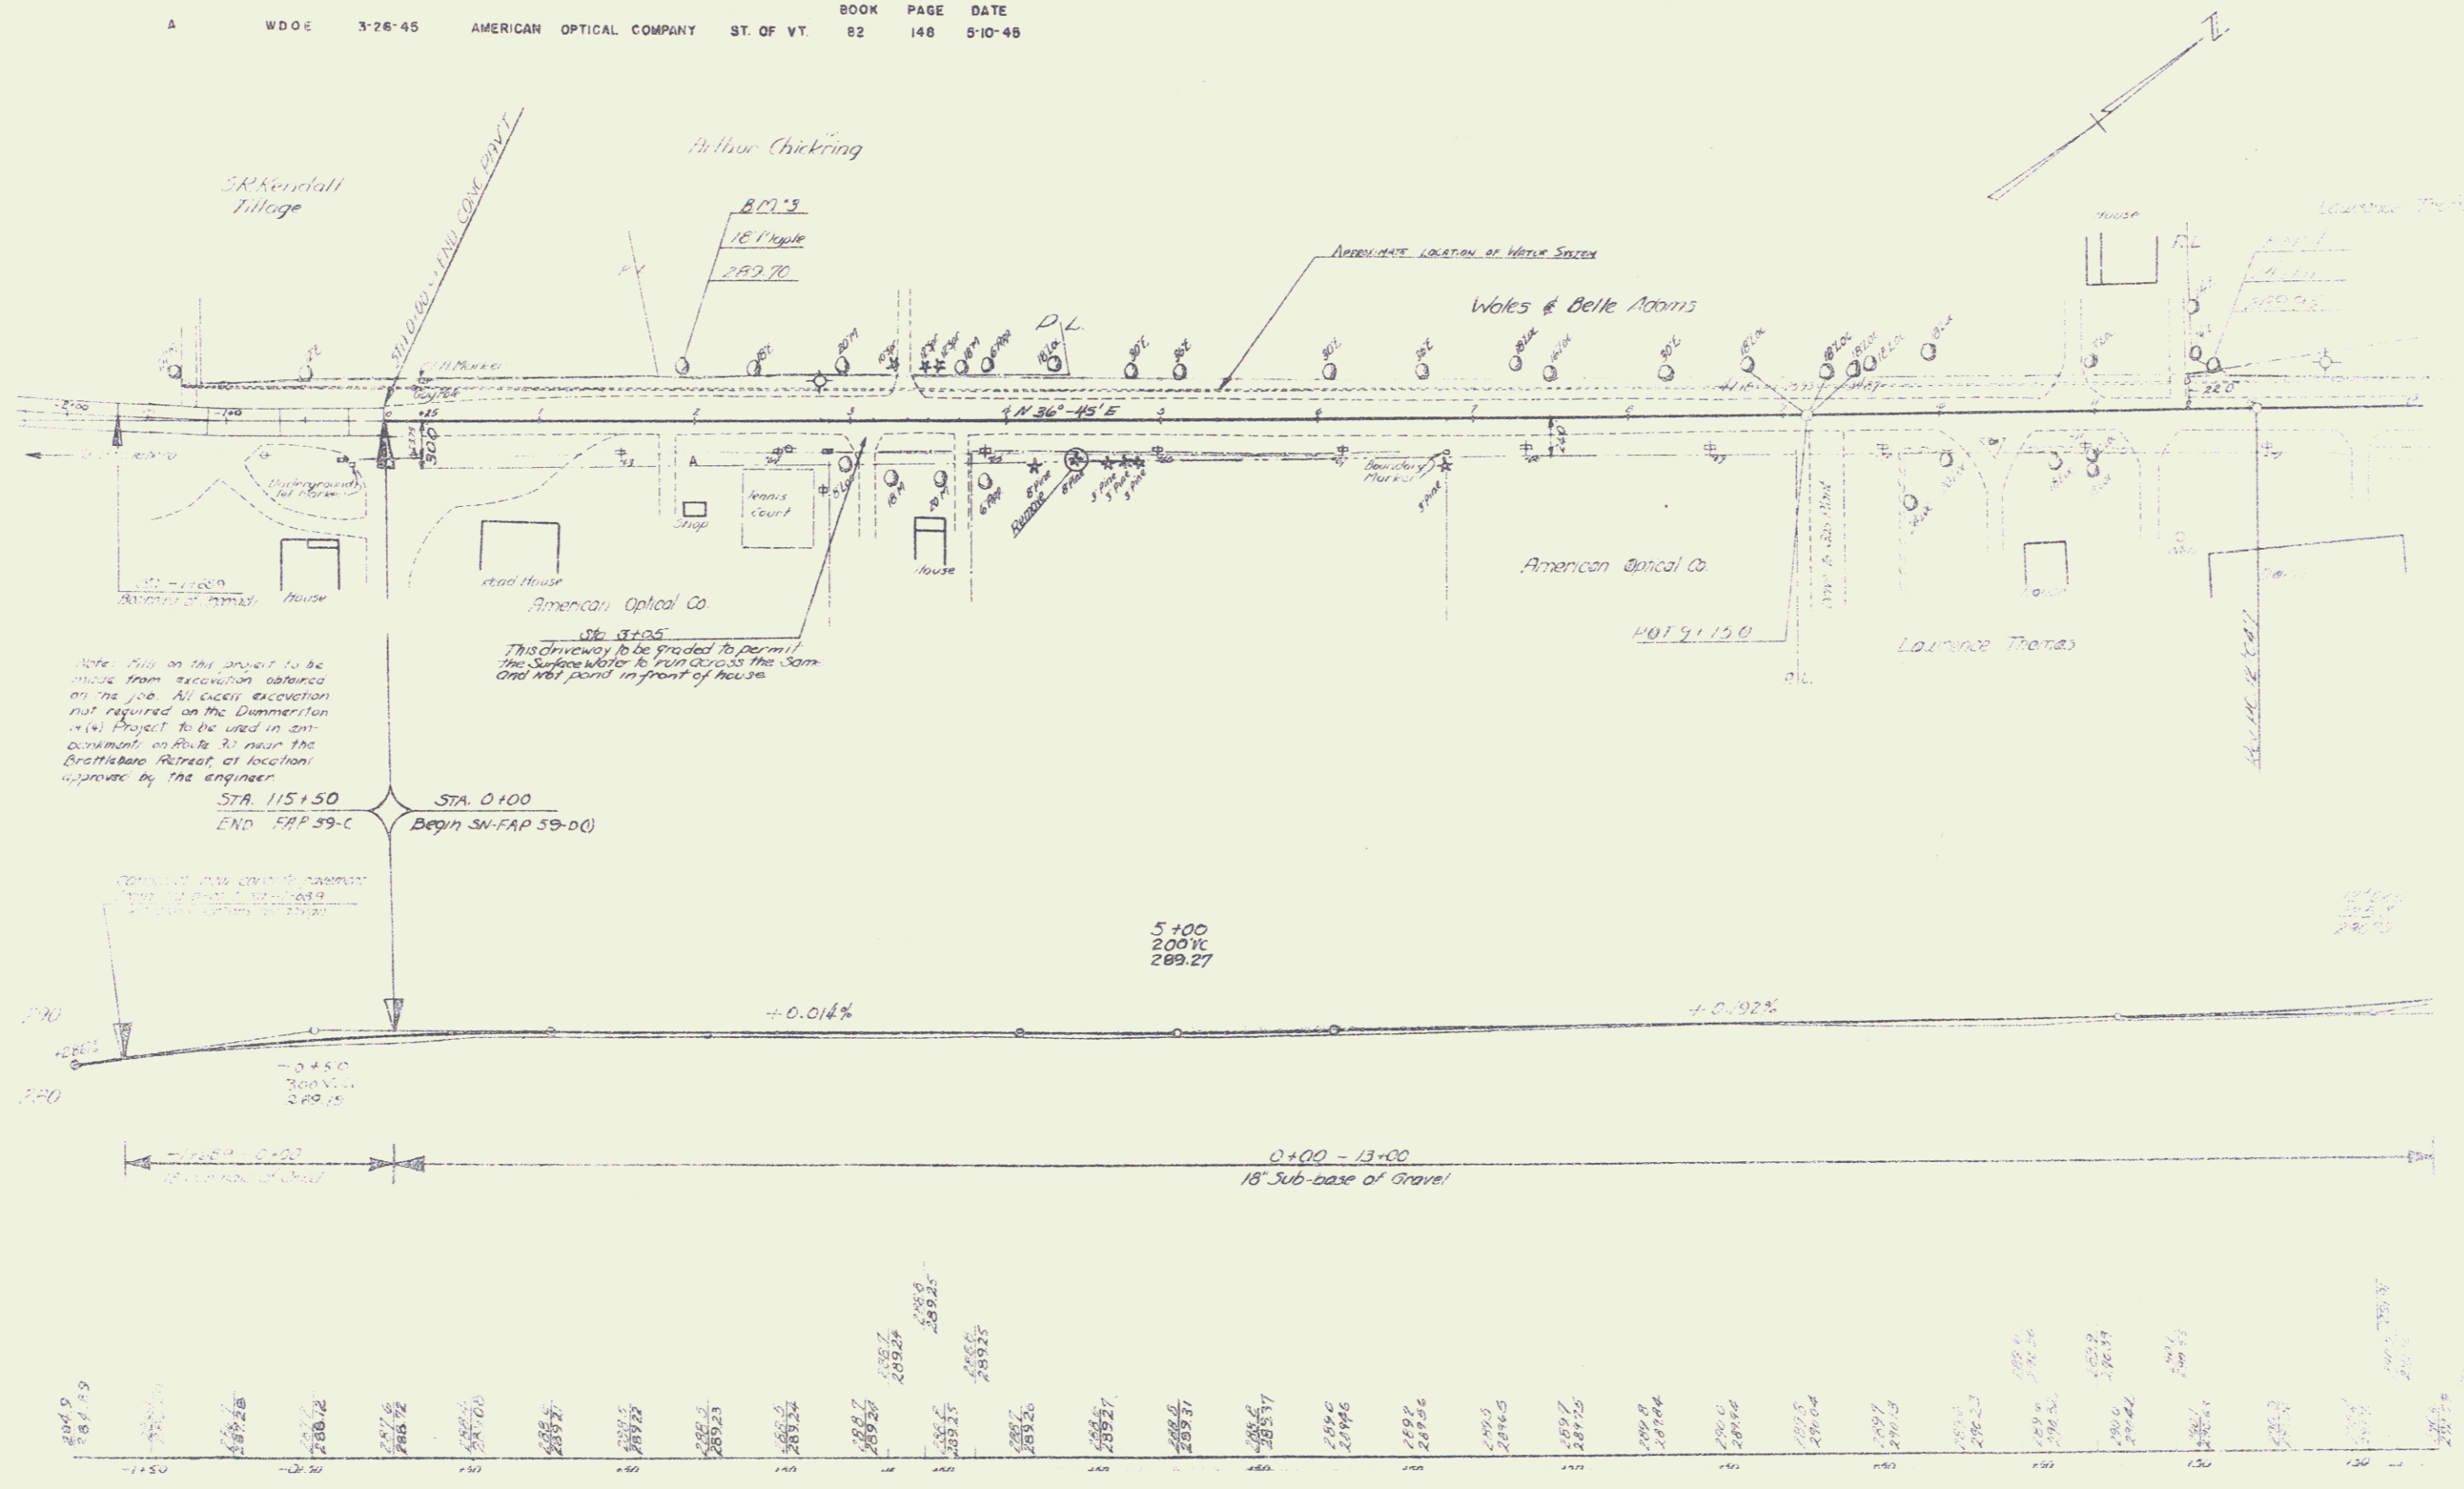

6  
 2