


PARCEL	INSTRUMENT	DATE	GRANTOR	GRANTEE	RECORDED	REMARKS
A, B	W.D.O.E.	1-25-45	MARG CROSBY	DUMMERSTON	BOOK PAGE DATE	
A'	W.D.O.E.	1-25-45	MARGARET BENNETT	5T OF VT. 30 409	2-10-45	
				5T OF VT. 30 408	2-10-45	

Note
 Rock Excavation on the project to be used as far as practicable in the making of embankments on the project.
 The balance of such Rock Excavation to be hauled to the Brattleboro 39B(1) project located on Route 30 near the Brattleboro Retreat and used in making side fill at sta. 44±.
 If there is not sufficient common excavation on the project to complete the embankments, the necessary material is to be obtained from the Brattleboro 39D(1) project which will be made a part of this contract.

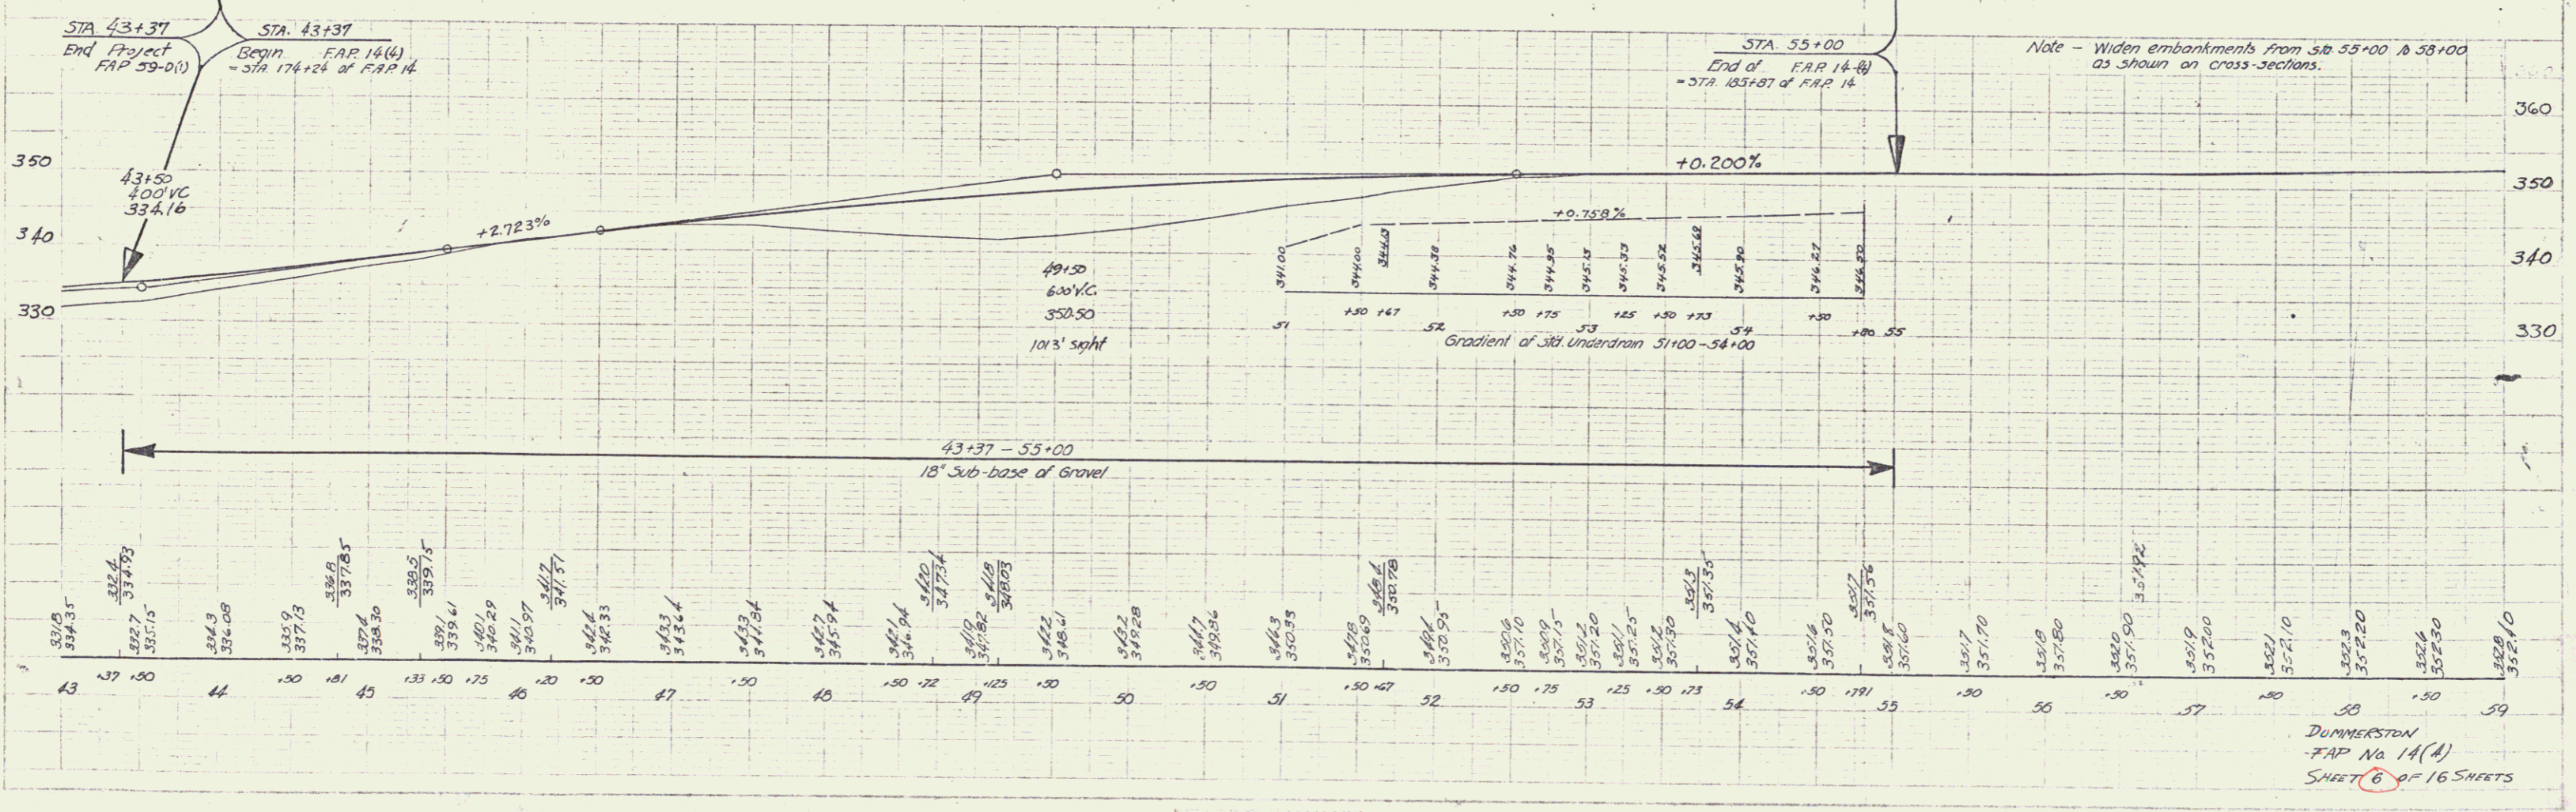

Note - Widen embankments from sta. 55+00 to 58+00 as shown on cross-sections.