


$\Delta$  45° 43' Rt.  
 D 4'  
 R 1432.7  
 T 576.2  
 L 1095.4  
 E 111.3

PARCEL	INSTRUMENT	DATE	GRANTOR	GRANTEE	RECORDED	REMARKS
A	W.D.	11-11-36	Mrs. WALTER MURPHY	STOFF	26	196 11-16-36
A'0'	G.C.D.	8-28-37	E. ALDRICH & L.H. HOUGHTON	"	26	236 9-10-37

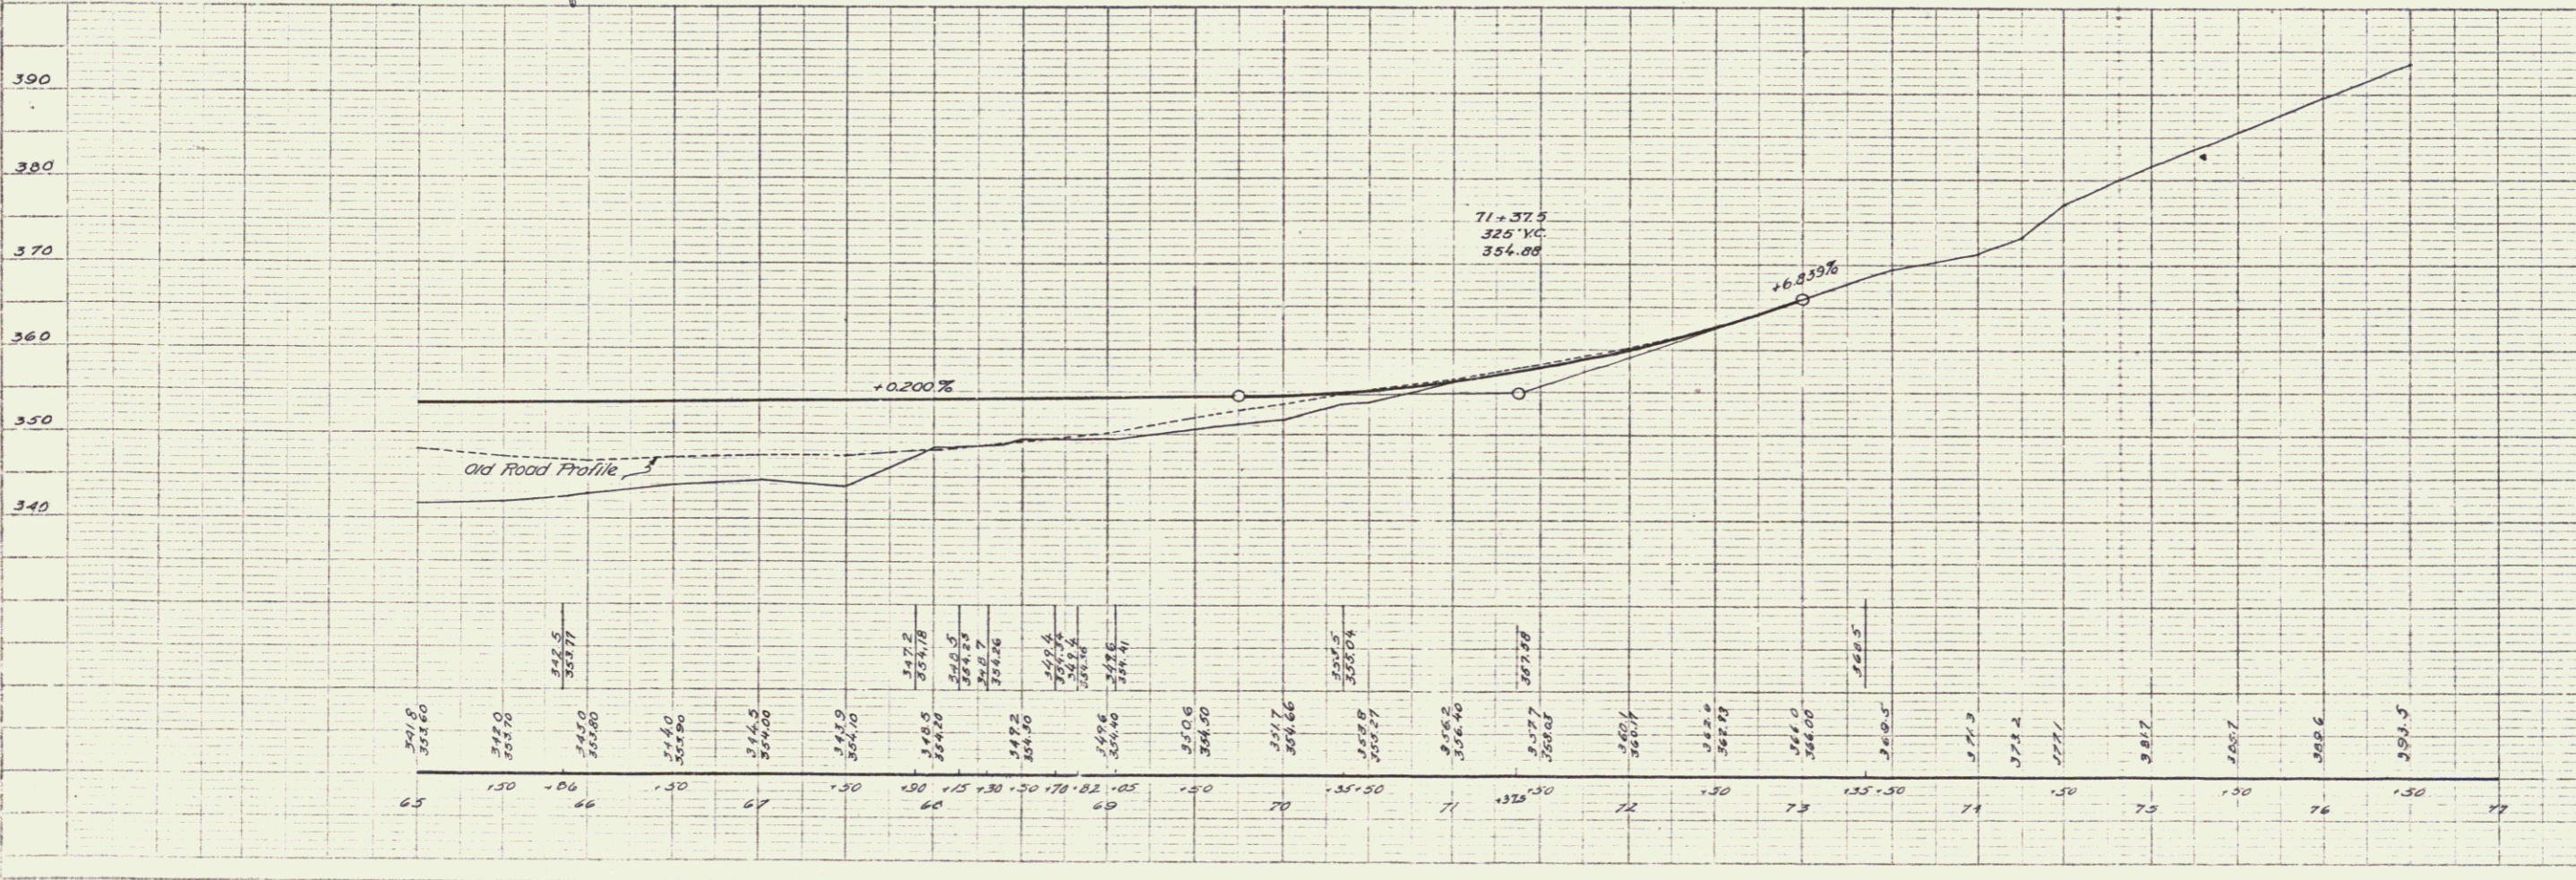

SERIES MAP NO 214A SHEET 26A OF 33