


PARCEL	INSTRUMENT	DATE	GRANTOR	GRANTEE	RECORDED	REMARKS
#4	ABCD	W.D.O.E.	4-5-49	WILLIAM H. HICKIN	ST. OF VT.	
					DUMMERSTON	
					BOOK	
					PAGE	
					DATE	
					4-9-49	
					#4 B+C ON SH. 18 - #4 D+E ON SH. 20	

POST WAR PRIMARY  
 14(3) 16 71

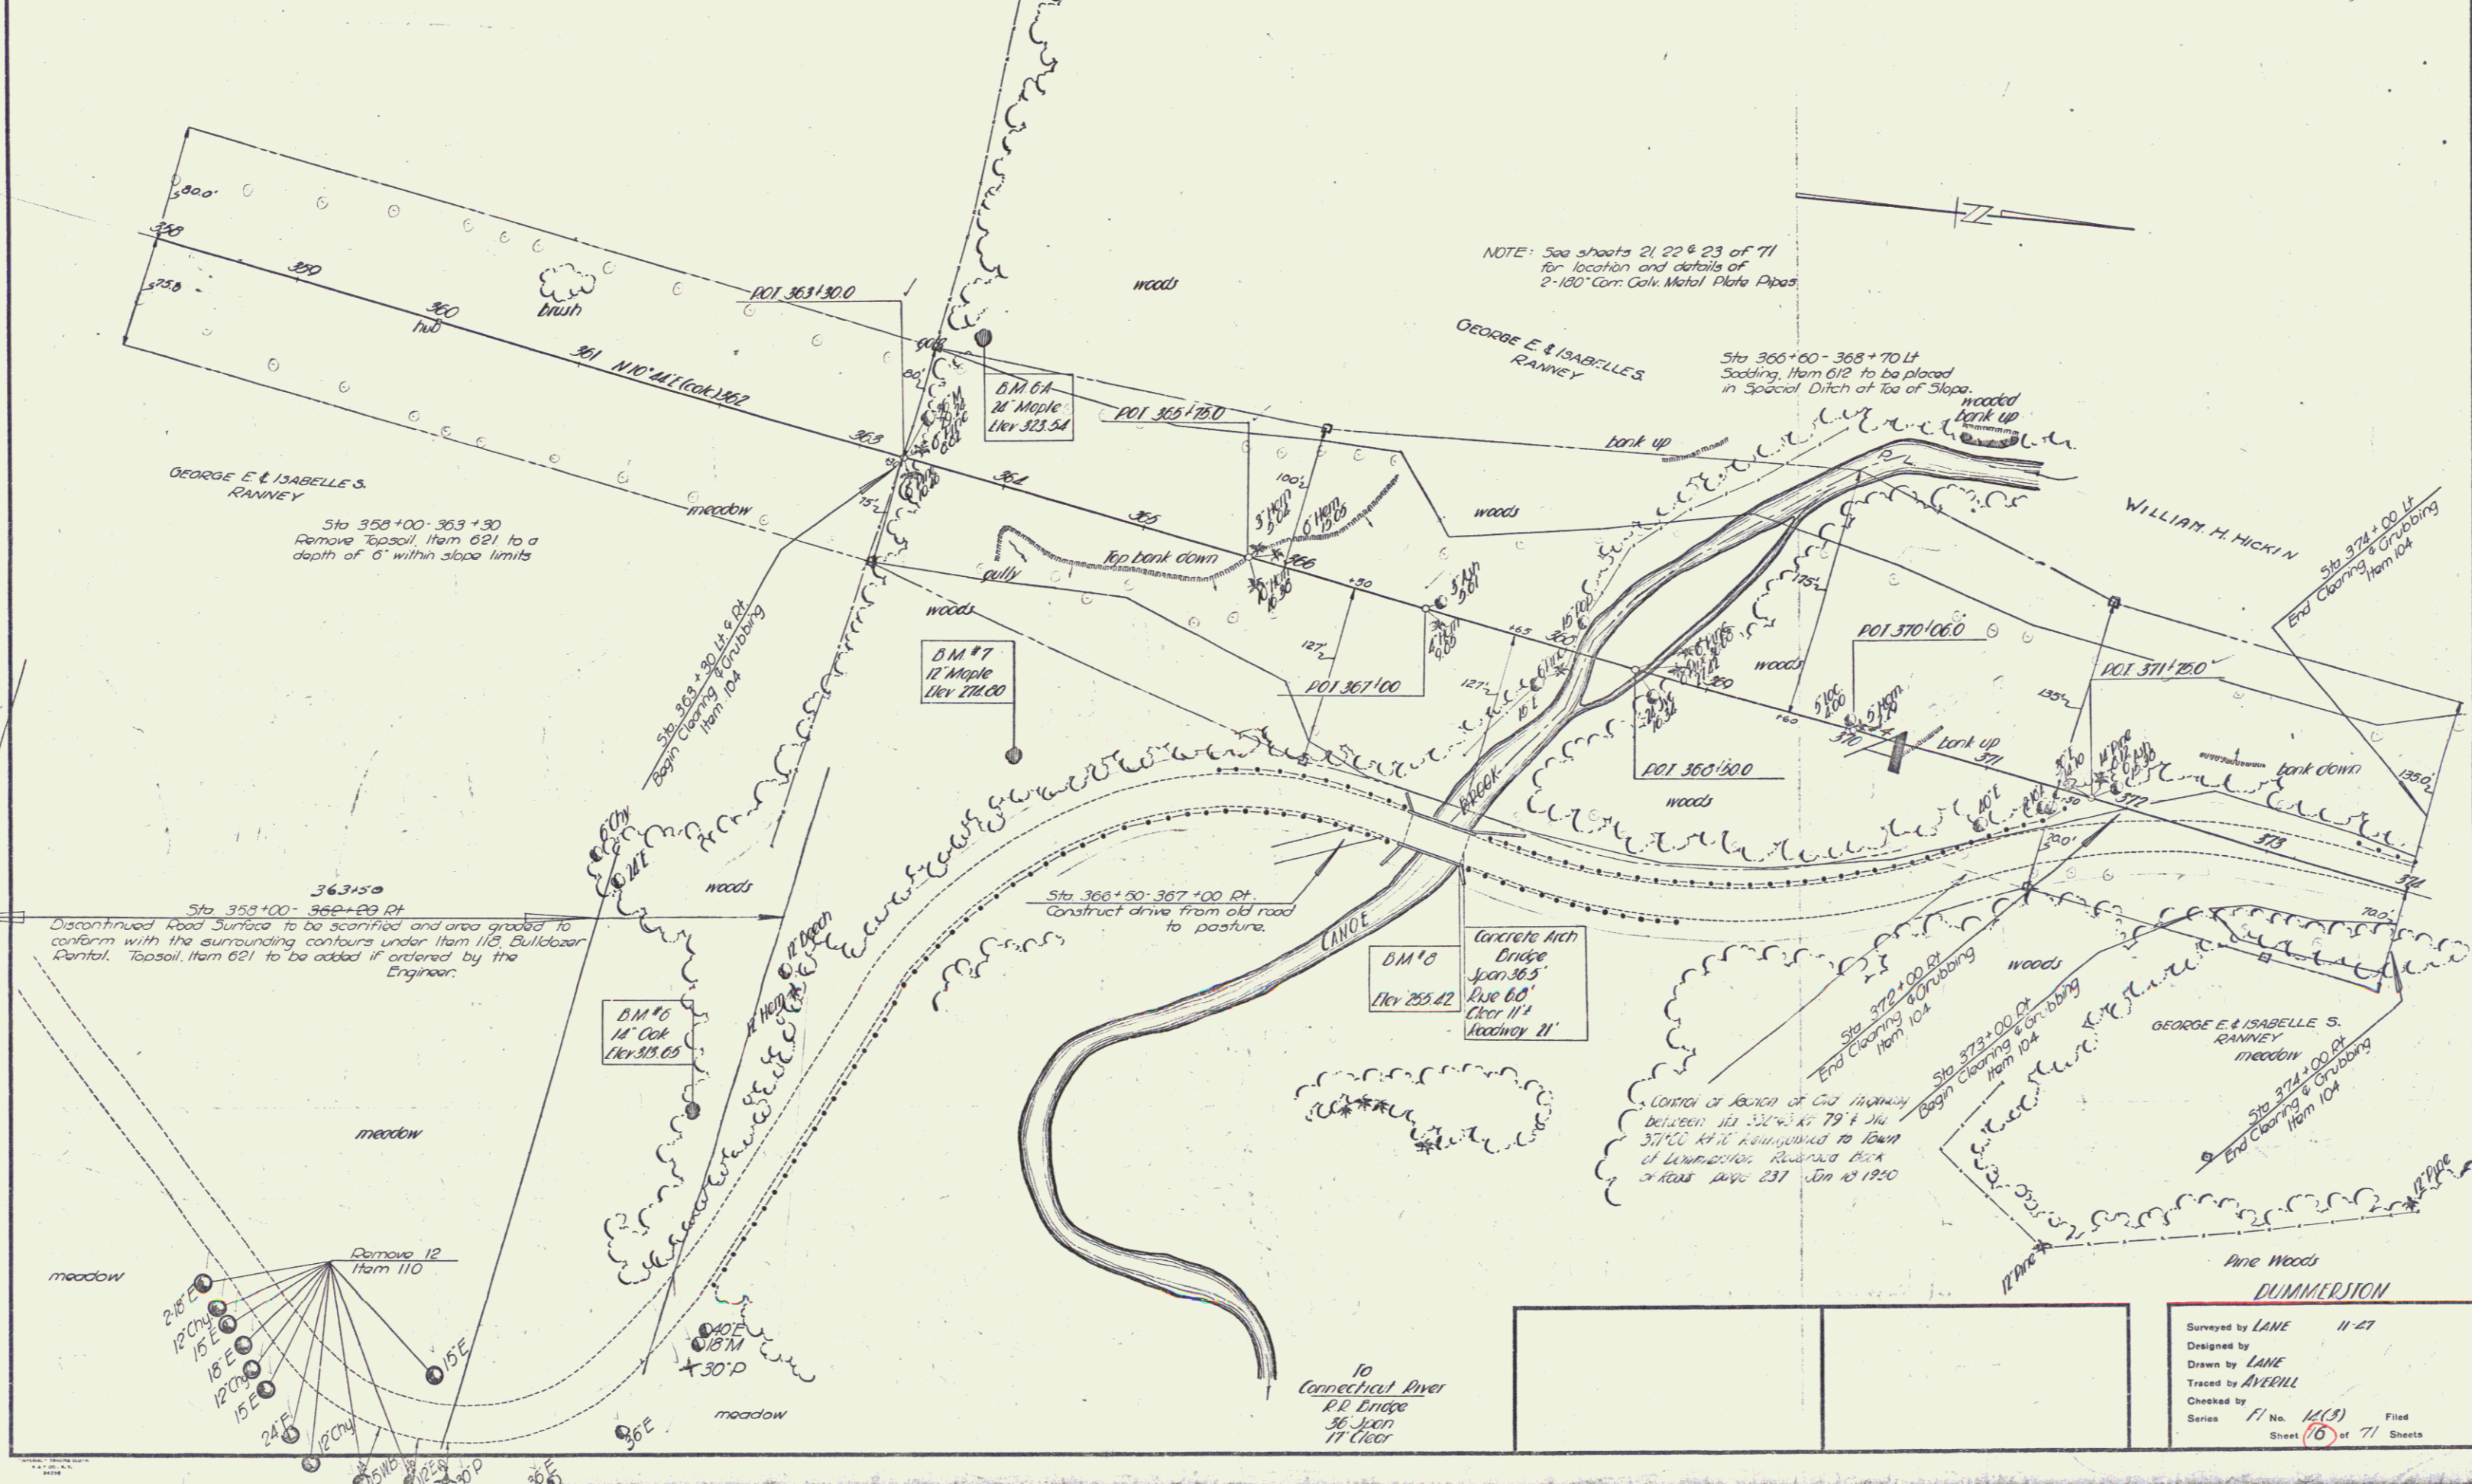

Sta 358+00-366+00 Rt  
 Discontinued Road Surface to be scarified and area graded to conform with the surrounding contours under Item 112, Bulldozer Rental. Topsoil, Item 021 to be added if ordered by the Engineer.

NOTE: See sheets 21, 22 & 23 of 71 for location and details of 2-180\" Cor. Galv. Metal Plank Pipes

Sta 366+60-368+70 Lt  
 Sodding, Item 012 to be placed in Special Ditch at top of Slope.

Control of Section of Old Highway between Sta 352+00 to 79+ Sta 377+00 to be relinquished to Town of Dummerston, Vermont Dec 31st 1950

DUMMERSTON	
Surveyed by	LANE 11-27
Designed by	LANE
Drawn by	LANE
Traced by	AVERRILL
Checked by	
Series	F1 No. 14(3) Filed
	Sheet 16 of 71 Sheets