


Bank 1/2 per FT  
 Δ 6"-54" LT  
 D 1"-30  
 R 3879.8  
 T 230.3  
 L 460.0

NOTE:  
 EXISTING GUARD RAIL & GUIDE POSTS.  
 Any existing guard rail or guide posts that may be taken down are to become the property of the State. The cable shall be needed and stored and the posts and planking piled in such locations as may be determined by the Engineer.

PAPET	INSTRUMENT	DATE	GRANTOR	GRANTEE	RECORDED	REMARKS
A-B	W.D.O.E.	6-25-40	CHARLOTTE B CLOGSTON	ST. OF VT.	18	323-24 5-9-40
A"	W.D.O.E.	5-1-40	ALBERT BLAKE	ST. OF VT.	18	323-24 5-9-40
A'"	W.D.O.E.	6-25-40	ANTON & GEORGE SPAER	ST. OF VT.	18	323-24 5-9-40
A'"-B'	A.C.D.	6-6-40	H. HOFSTADT	ST. OF VT.	18	323-24 5-9-40
A'"-B'	C.O.D.	5-22-40	FEDERAL LAND BANK	ST. OF VT.	18	323-24 5-9-40

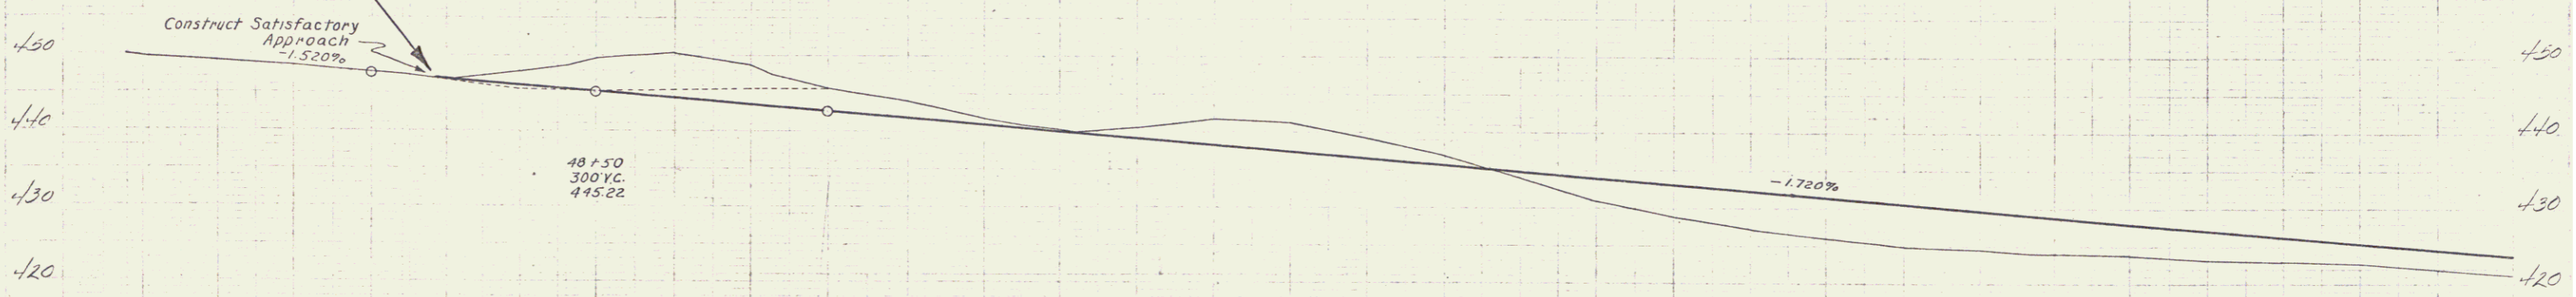

