



1140
 C.E. PUTNAM
 1141
 J.B. CASE
 1141
 1141
 C.E. PUTNAM
 1141
 C.E. PUTNAM

OFFSETS FROM 0+40 Curve

Station	11 PI	11 RI
134	.50	20
135	.50	30
136	.50	20
137	.50	10
		0

A 5' 04" LT
 D 0' 40"
 R 6594.4
 T 008.0
 L 15090
 E 27.3

PARCEL INSTRUMENT DATE GRANTOR GRANTEE RECORDED REMARKS
 A CONDEM. 8-10-45 S. & B. LIDGATE ST. OF V.T. FAIRLEE BOOK PAGE DATE
 B 61 TO 64 8-17-45 B. & M. R. R. 61 TO 64 8-17-45

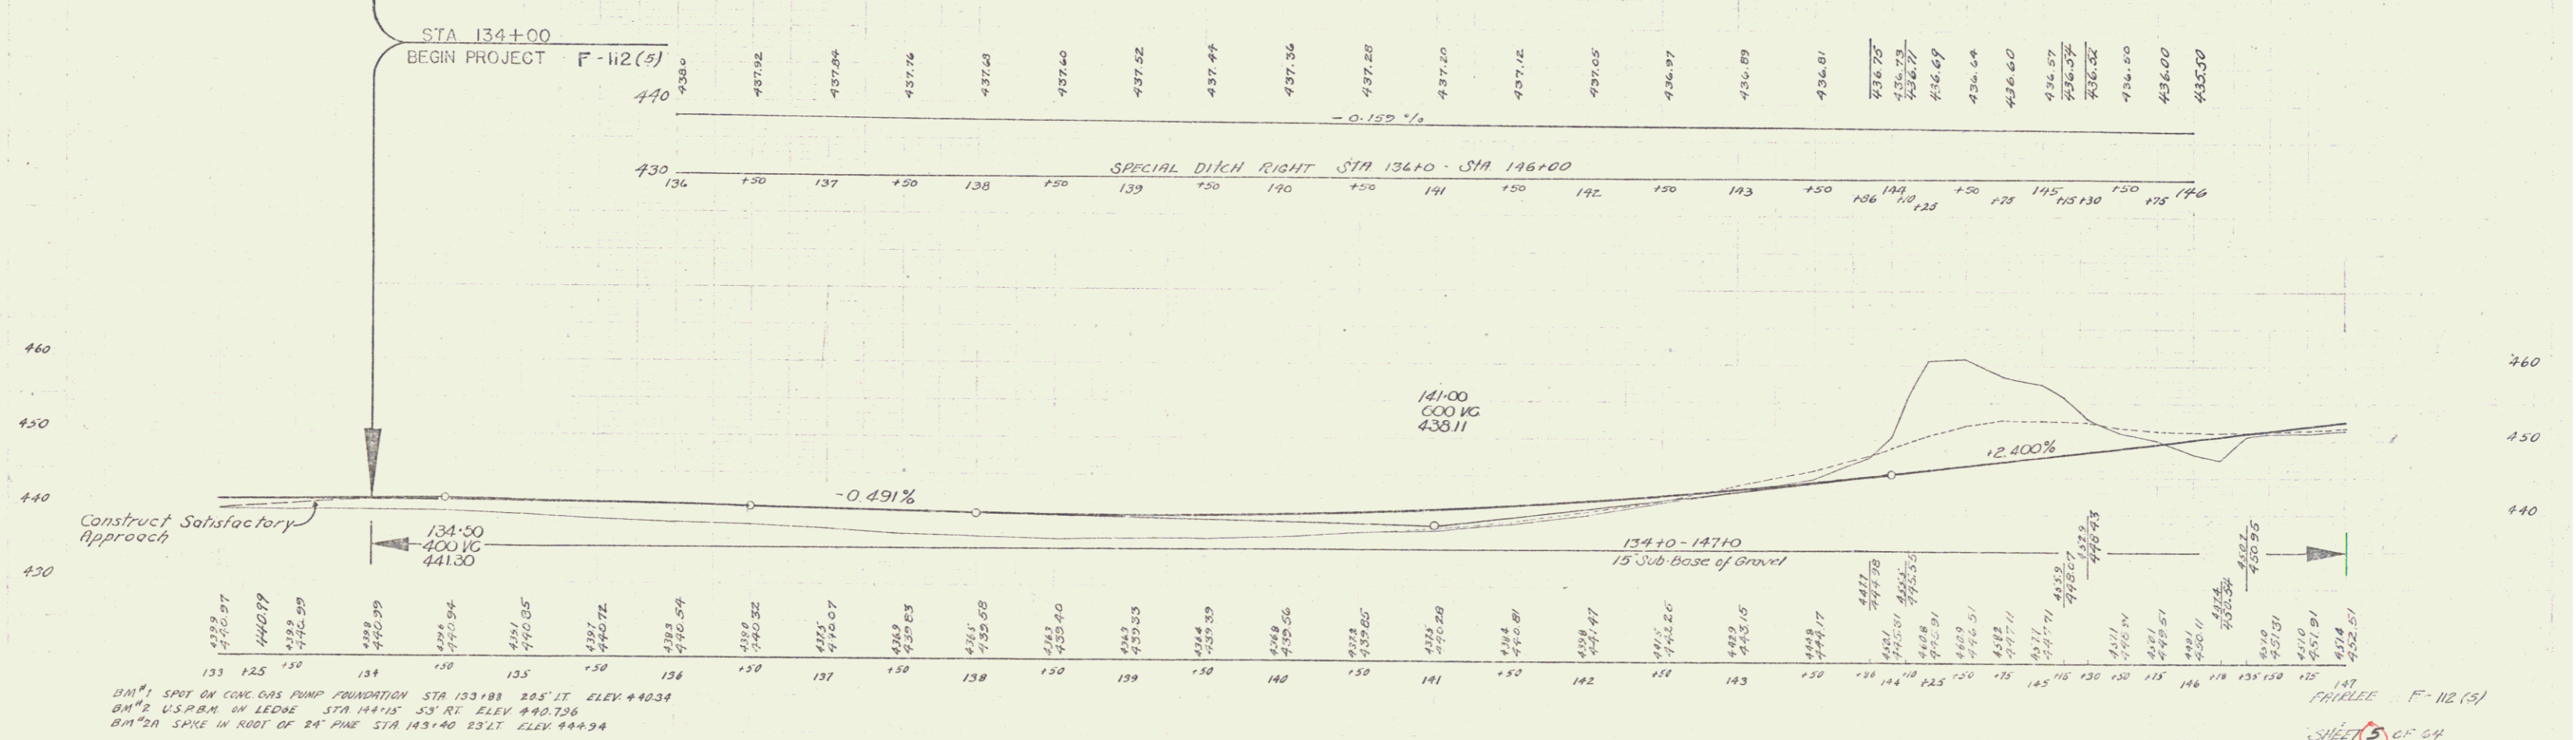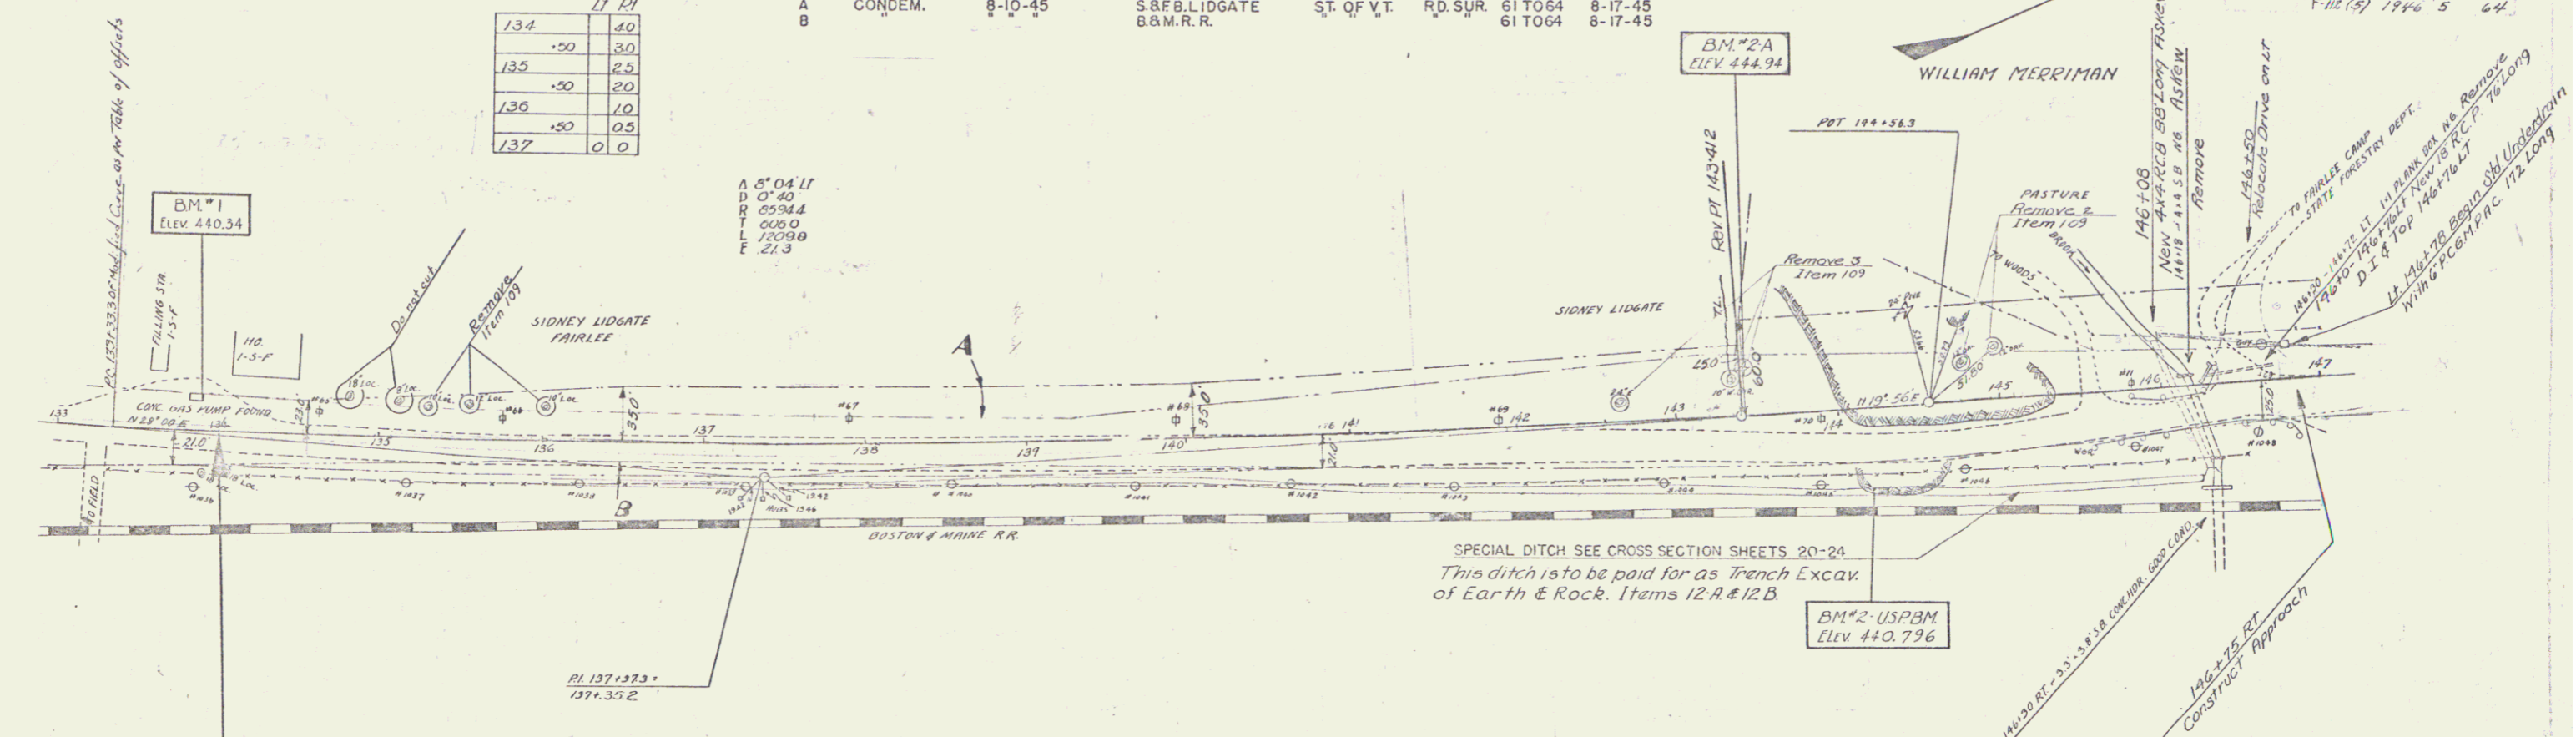

BM #1 SPOT ON CONC. GAS PUMP FOUNDATION STA 133+88 28.5' LT. ELEV. 440.34
 BM #2 USBM ON LEONE STA 144+15 5'3" RT. ELEV. 440.796
 BM #2A SPIKE IN ROOT OF 24" PINE STA 143+40 25.1' LT. ELEV. 444.94

FAIRLEE F-112 (5)
 SHEET 3 OF 54

3