



C.E. PUTNAM
C.E. PUTNAM
12/10
11/11

C.E. PUTNAM
C.E. PUTNAM
12/10
11/11

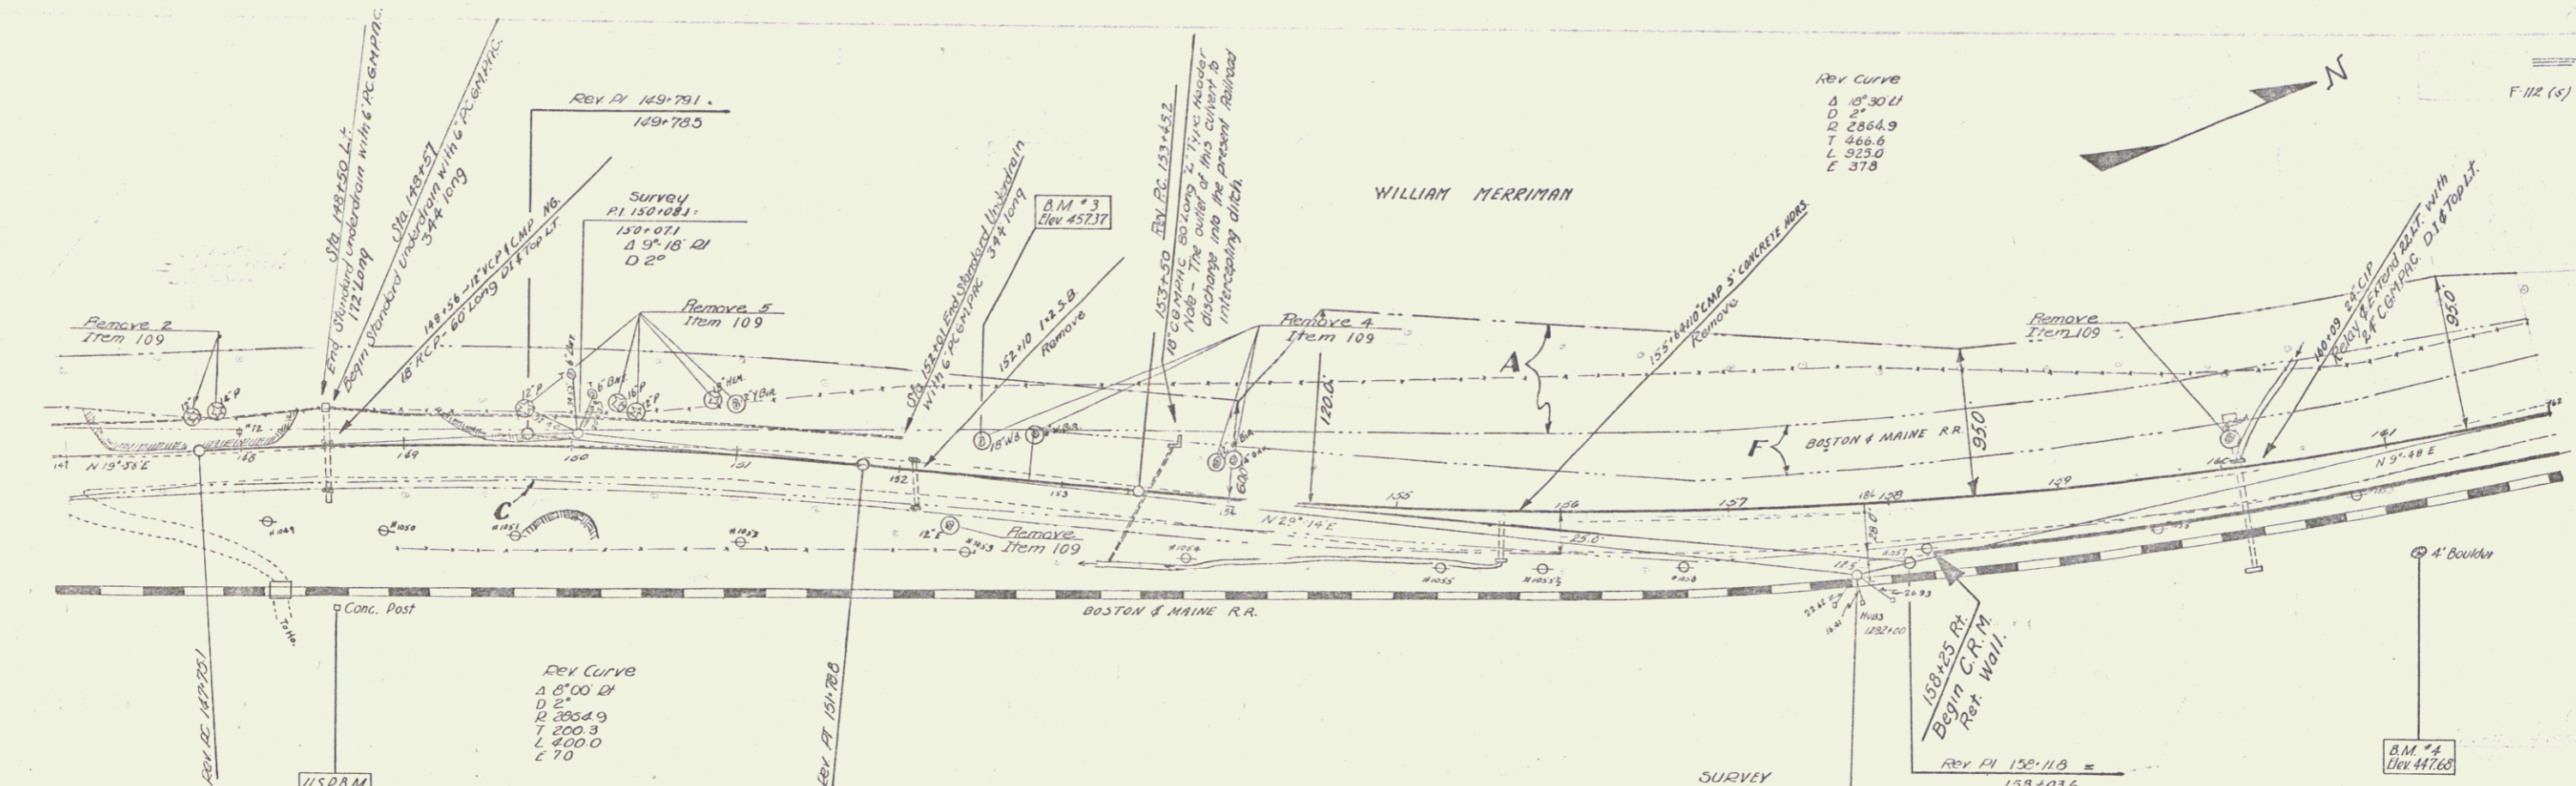

PARCEL	INSTRUMENT	DATE	GRANTOR	GRANTEE	RECORDED	REMARKS
A	C&F	5-11-45	WM. MERRIMAN	ST. OF VT.	BOOK 20	
	W.D.O.E. CONDEM.	8-10-45	WM. MERRIMAN	B. & M. R.R.	PAGE 182	DATE 7-10-45
					20	61 664 8-17-45

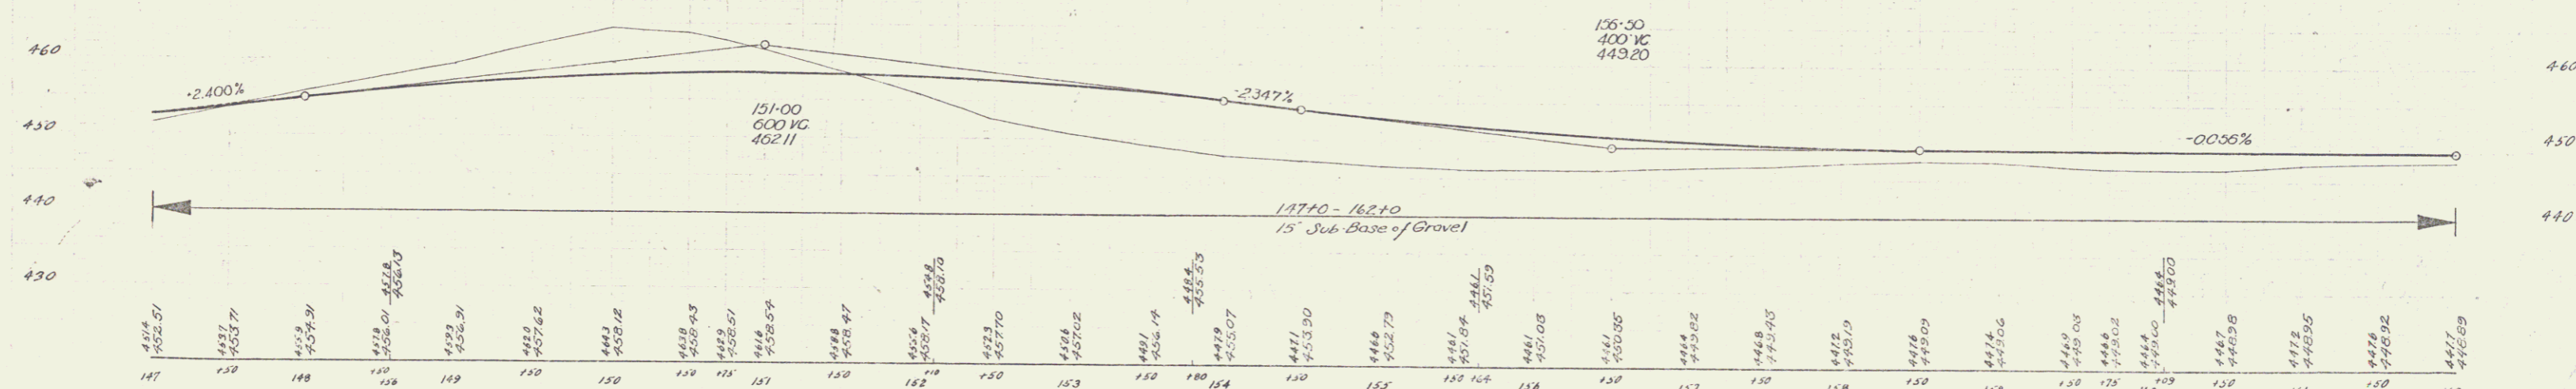

BM #9 SPIKE IN ROOT OF 18" WHITE BIRCH STA 152+18 20' LT. ELEV 457.37
 BM #4 SPOT ON 4' BOULDER STA 161+10 61' RT. ELEV 447.68

FRANKLIN F-112 (R)
 SHEET 4 of 4

4