


PARCEL	INSTRUMENT	DATE	GRANTOR	GRANTEE	RECORDED FAIRLEE	REMARKS
D	CONDEM.	8-10-45	B. & M. R.R.	ST. OF VT.	BOOK PAGE RD. SUR. 61 TO 64	DATE 8-17-45

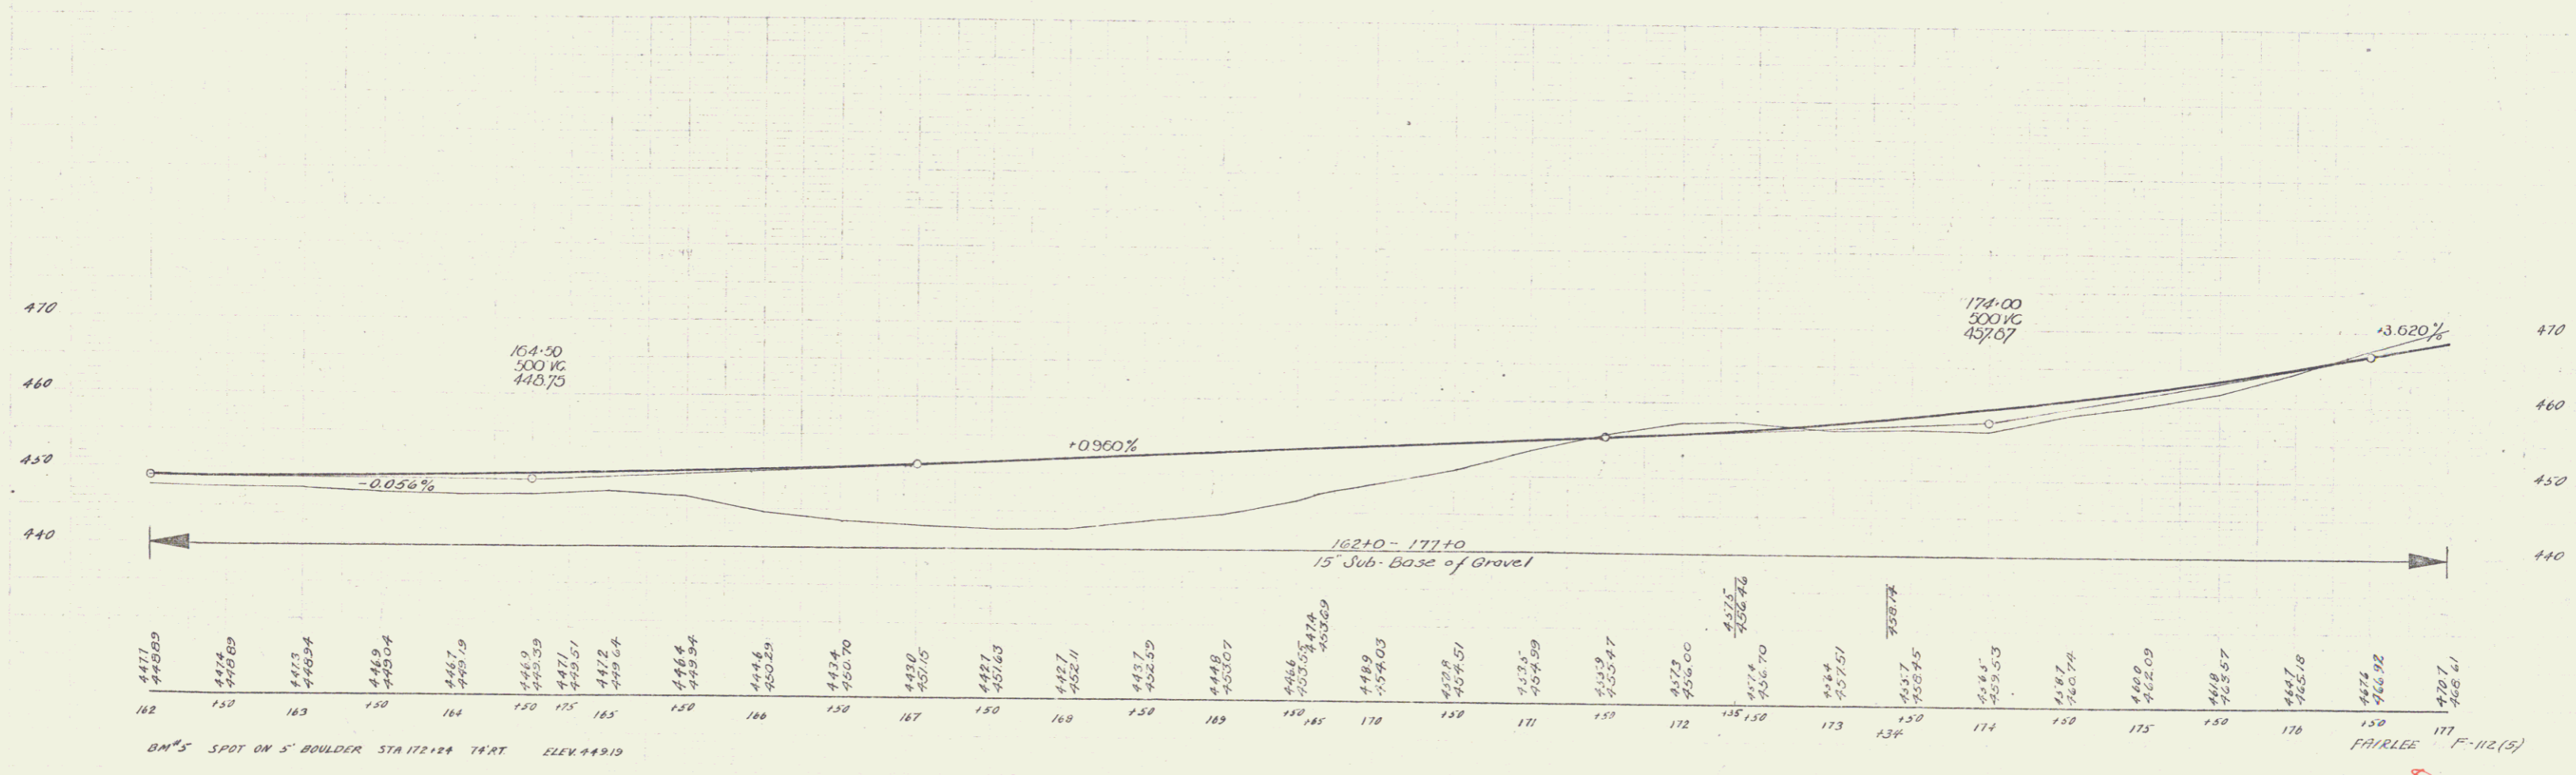


5