


F-112 (S) 1946 B 64

Survey
 PI 180+00.7 = Δ 22° 24' RT
 179+92.8 D 4'
 Rev. PI 180+30.5 =
 180+13.0

PARCEL	INSTRUMENT	DATE	GRANTOR	GRANTEE	RECORDED	REMARKS
A	W.D.O.E.	5-21-45	W.H.L. GRAY	ST. OF VT.	BOOK 20	FAIRLEE 7-10-45
E	CONDEM.	8-10-45	B. & M. R.R.	ST. OF VT.	RD. SUR. 61064	8-17-45

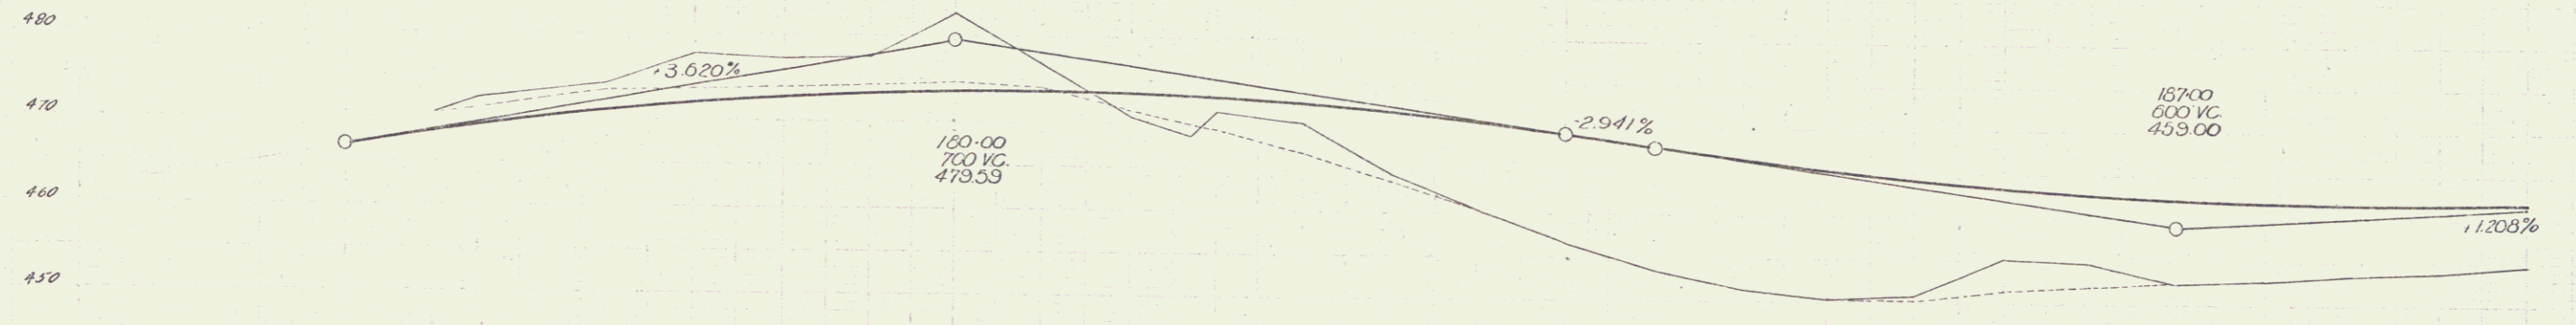

Station	Elevation
177	470.7
177	468.61
178	478.5
178	470.07
178	474.1
178	471.89
179	477.9
179	472.28
179	477.3
179	473.03
180	477.5
180	473.56
180	482.7
180	473.65
181	478.2
181	475.69
181	470.9
181	473.71
182	477.5
182	473.30
182	470.2
182	472.65
183	444.2
183	471.77
183	440.9
183	470.65
184	456.7
184	469.30
184	457.5
184	467.63
185	447.4
185	446.44
185	450.8
185	465.61
185	450.4
185	465.23
186	453.9
186	464.19
186	457.1
186	465.82
187	454.9
187	462.68
187	457.9
187	462.11
188	457.9
188	461.76
188	457.5
188	461.59
189	457.9
189	461.50
189	454.6
189	461.77

B.M. # 6 SPOT ON A BULLDER STA. 187+62 26' LI ELEV. 458.55

FAIRLEE F-112 (S)
 SHEET 6 OF 64

6