
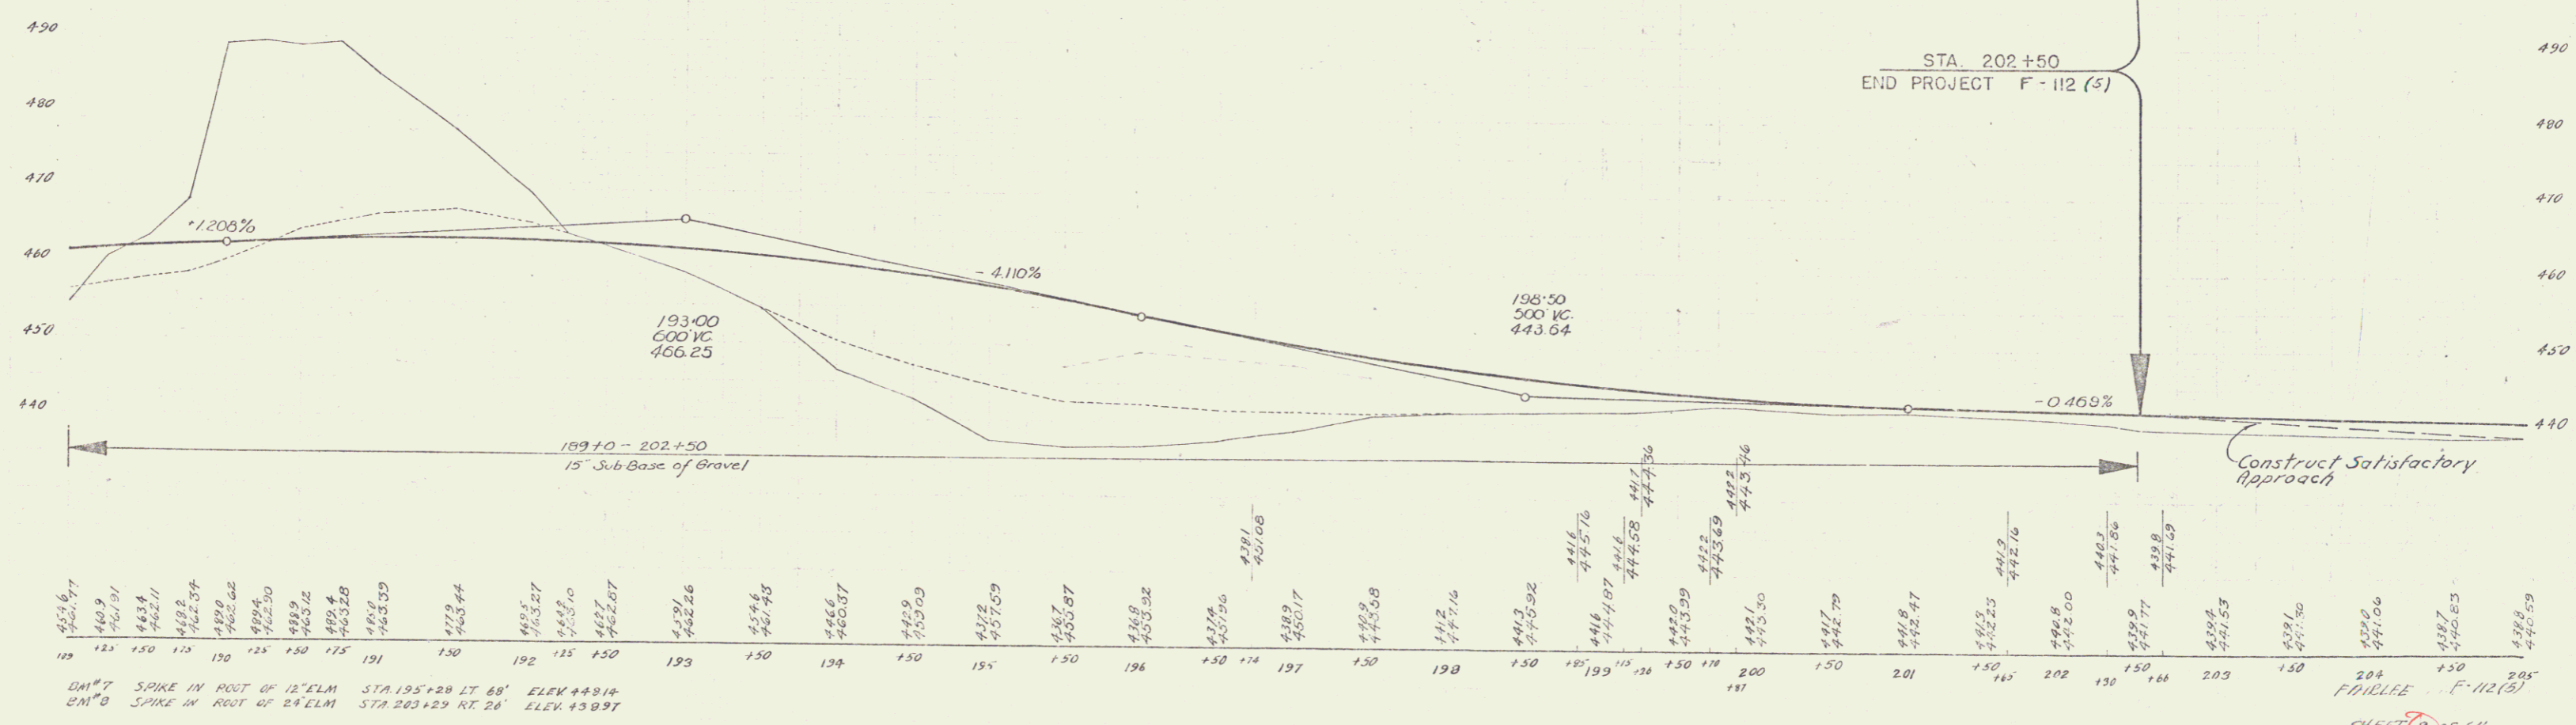


PARCEL	INSTRUMENT	DATE	GRANTOR	GRANTEE	RECORDED FAIRLEE	REMARKS
A,B,C	W.D.O.E.	6-1-45	D.J.BURKE	ST. OF VT.	BOOK PAGE DATE	
A	W.D.O.E.	7-30-45	BRADFORD VENEER & PANEL CO., INC.	" " "	20 3-485 7-10-45	
A	W.D.O.E.	6-22-45	W.B.B.G.R.HEFFLON	" " "	20 788 7-10-45	

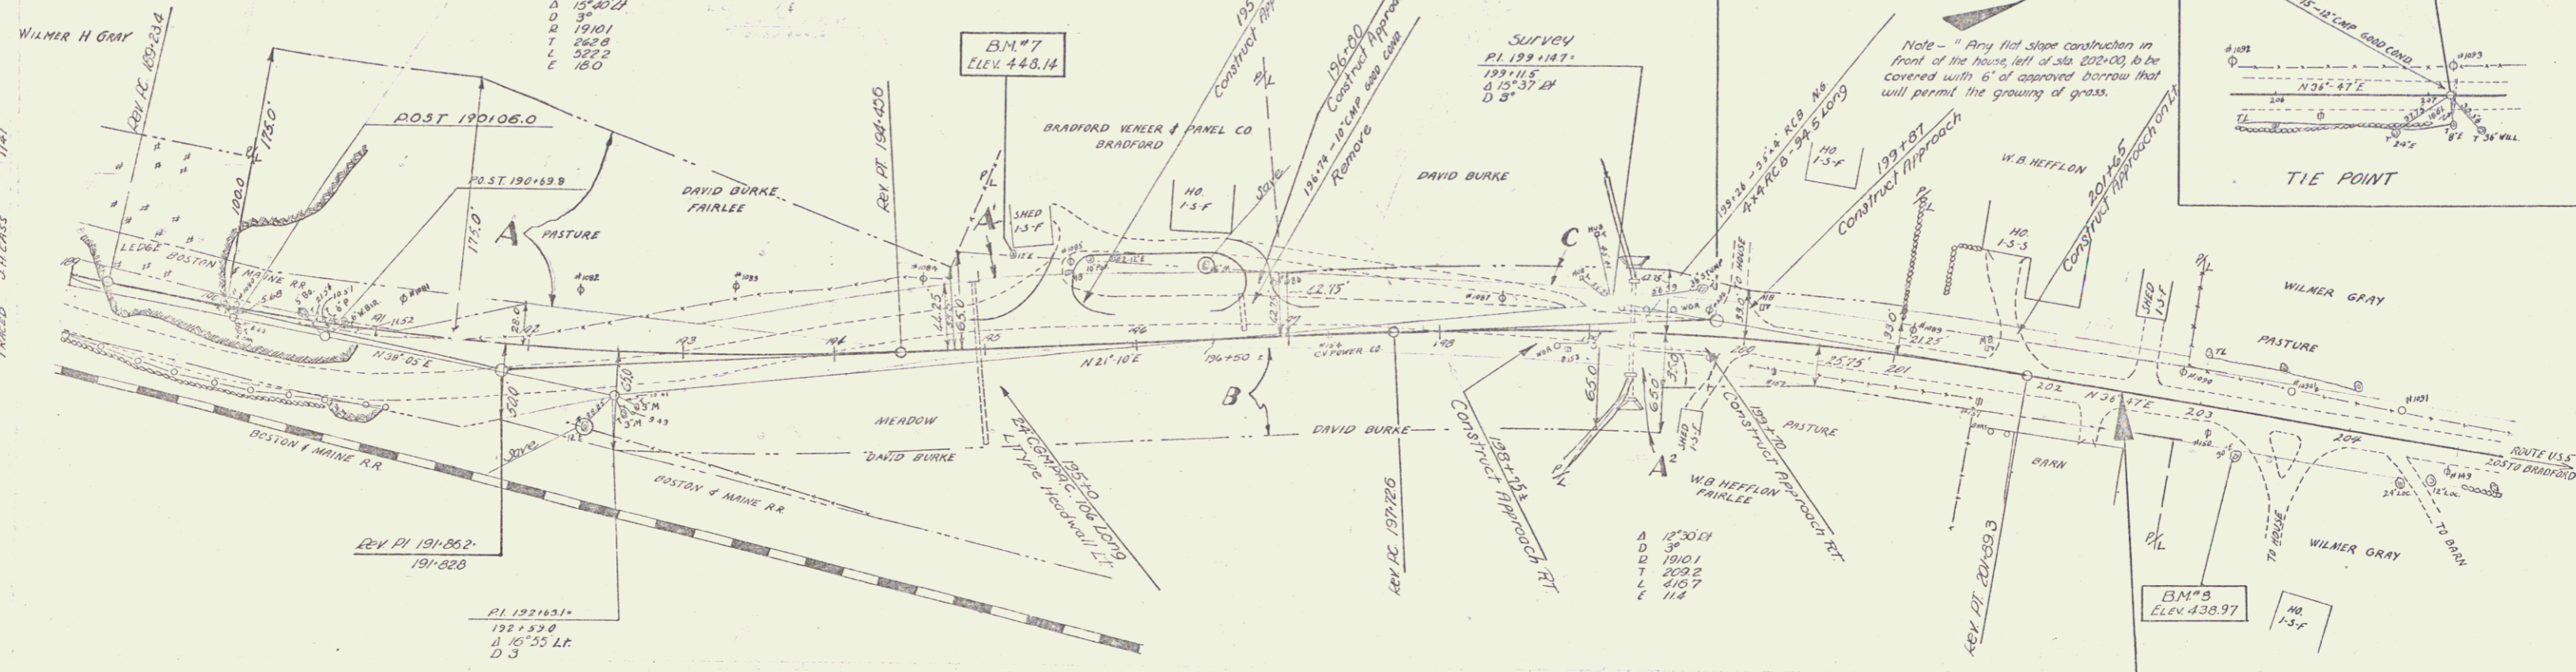

BM#7 SPIKE IN ROOT OF 18' ELM STA 195+28 LT 68' ELEV 448.14
 BM#8 SPIKE IN ROOT OF 24' ELM STA 203+29 RT 26' ELEV 438.97

7