


OFFSETS FROM C. TO NEAR EDGE OF SIDEWALK

STA	LT.	RT.
5+85	22.5	
6	22.5	
+26	22.5	
+37	22.5	
+50	22.5	
+65	22.5	
7	22.5	
+27	22.5	
+50	22.5	
+75	22.5	
8	22.5	
+40	22.5	
+50	22.5	
9	22.5	




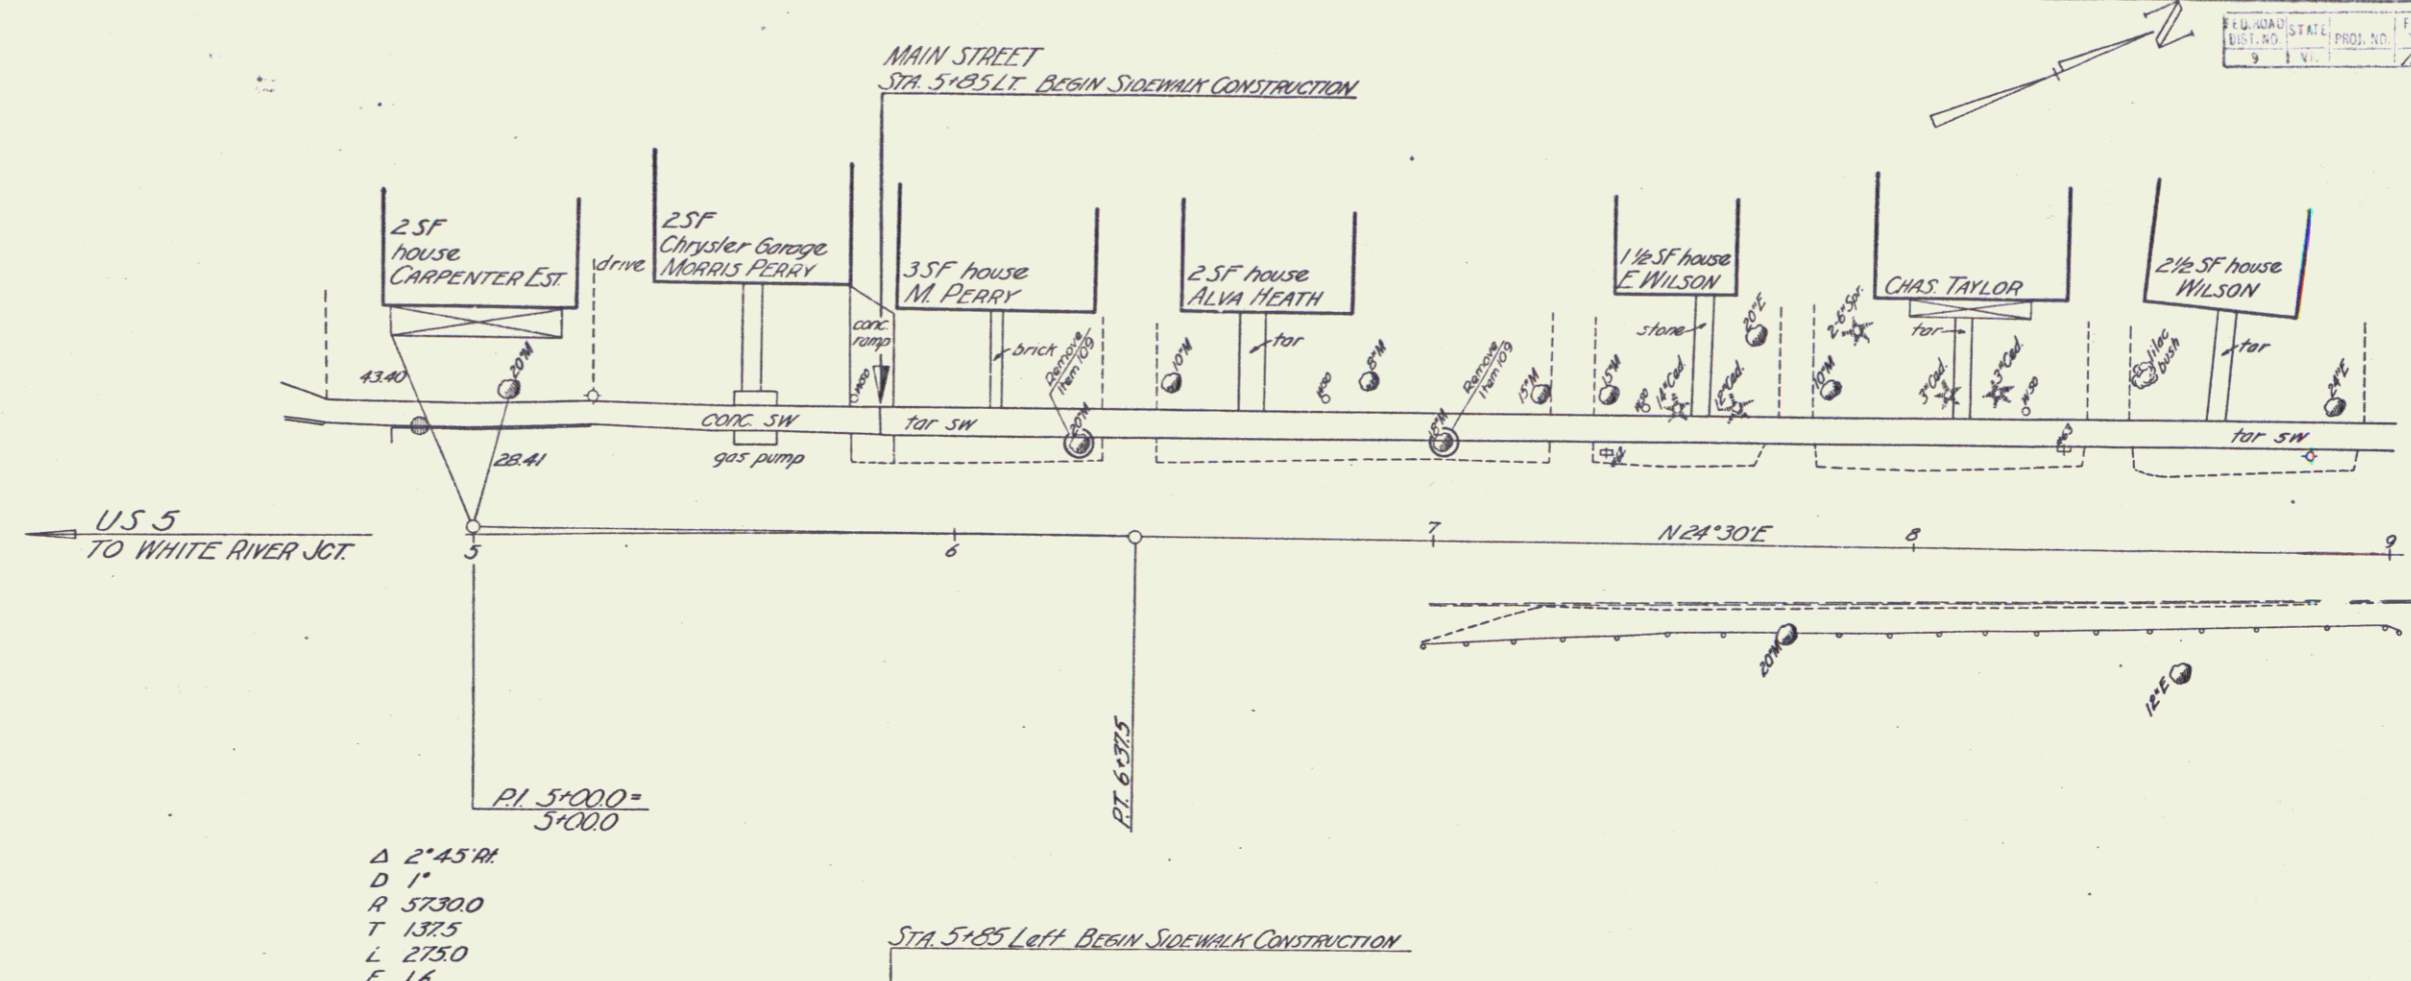

PI 5+000 = 5+000
 Δ 2°45' RA
 D 1'
 R 57300
 T 137.5
 L 275.0
 E 1.6

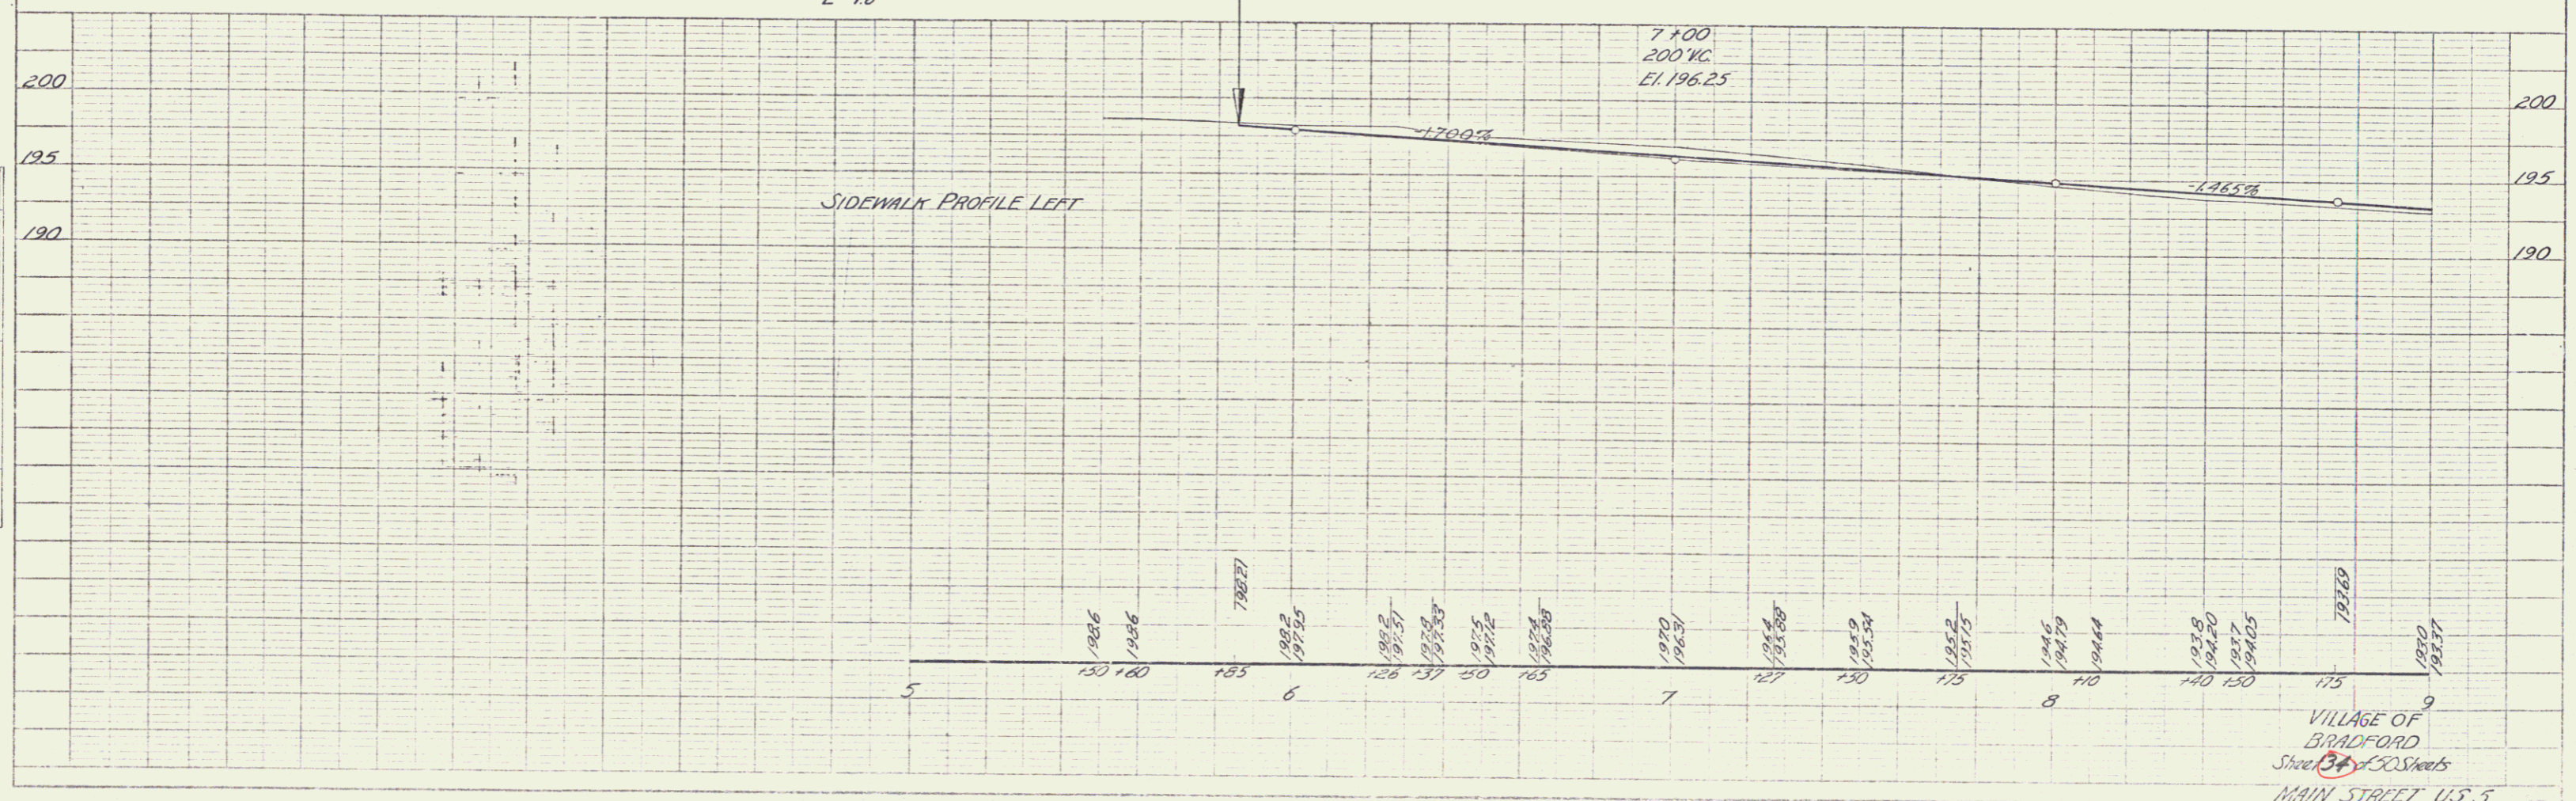



VILLAGE OF BRADFORD
 Street 34 of 50 Sheets
 MAIN STREET US 5