




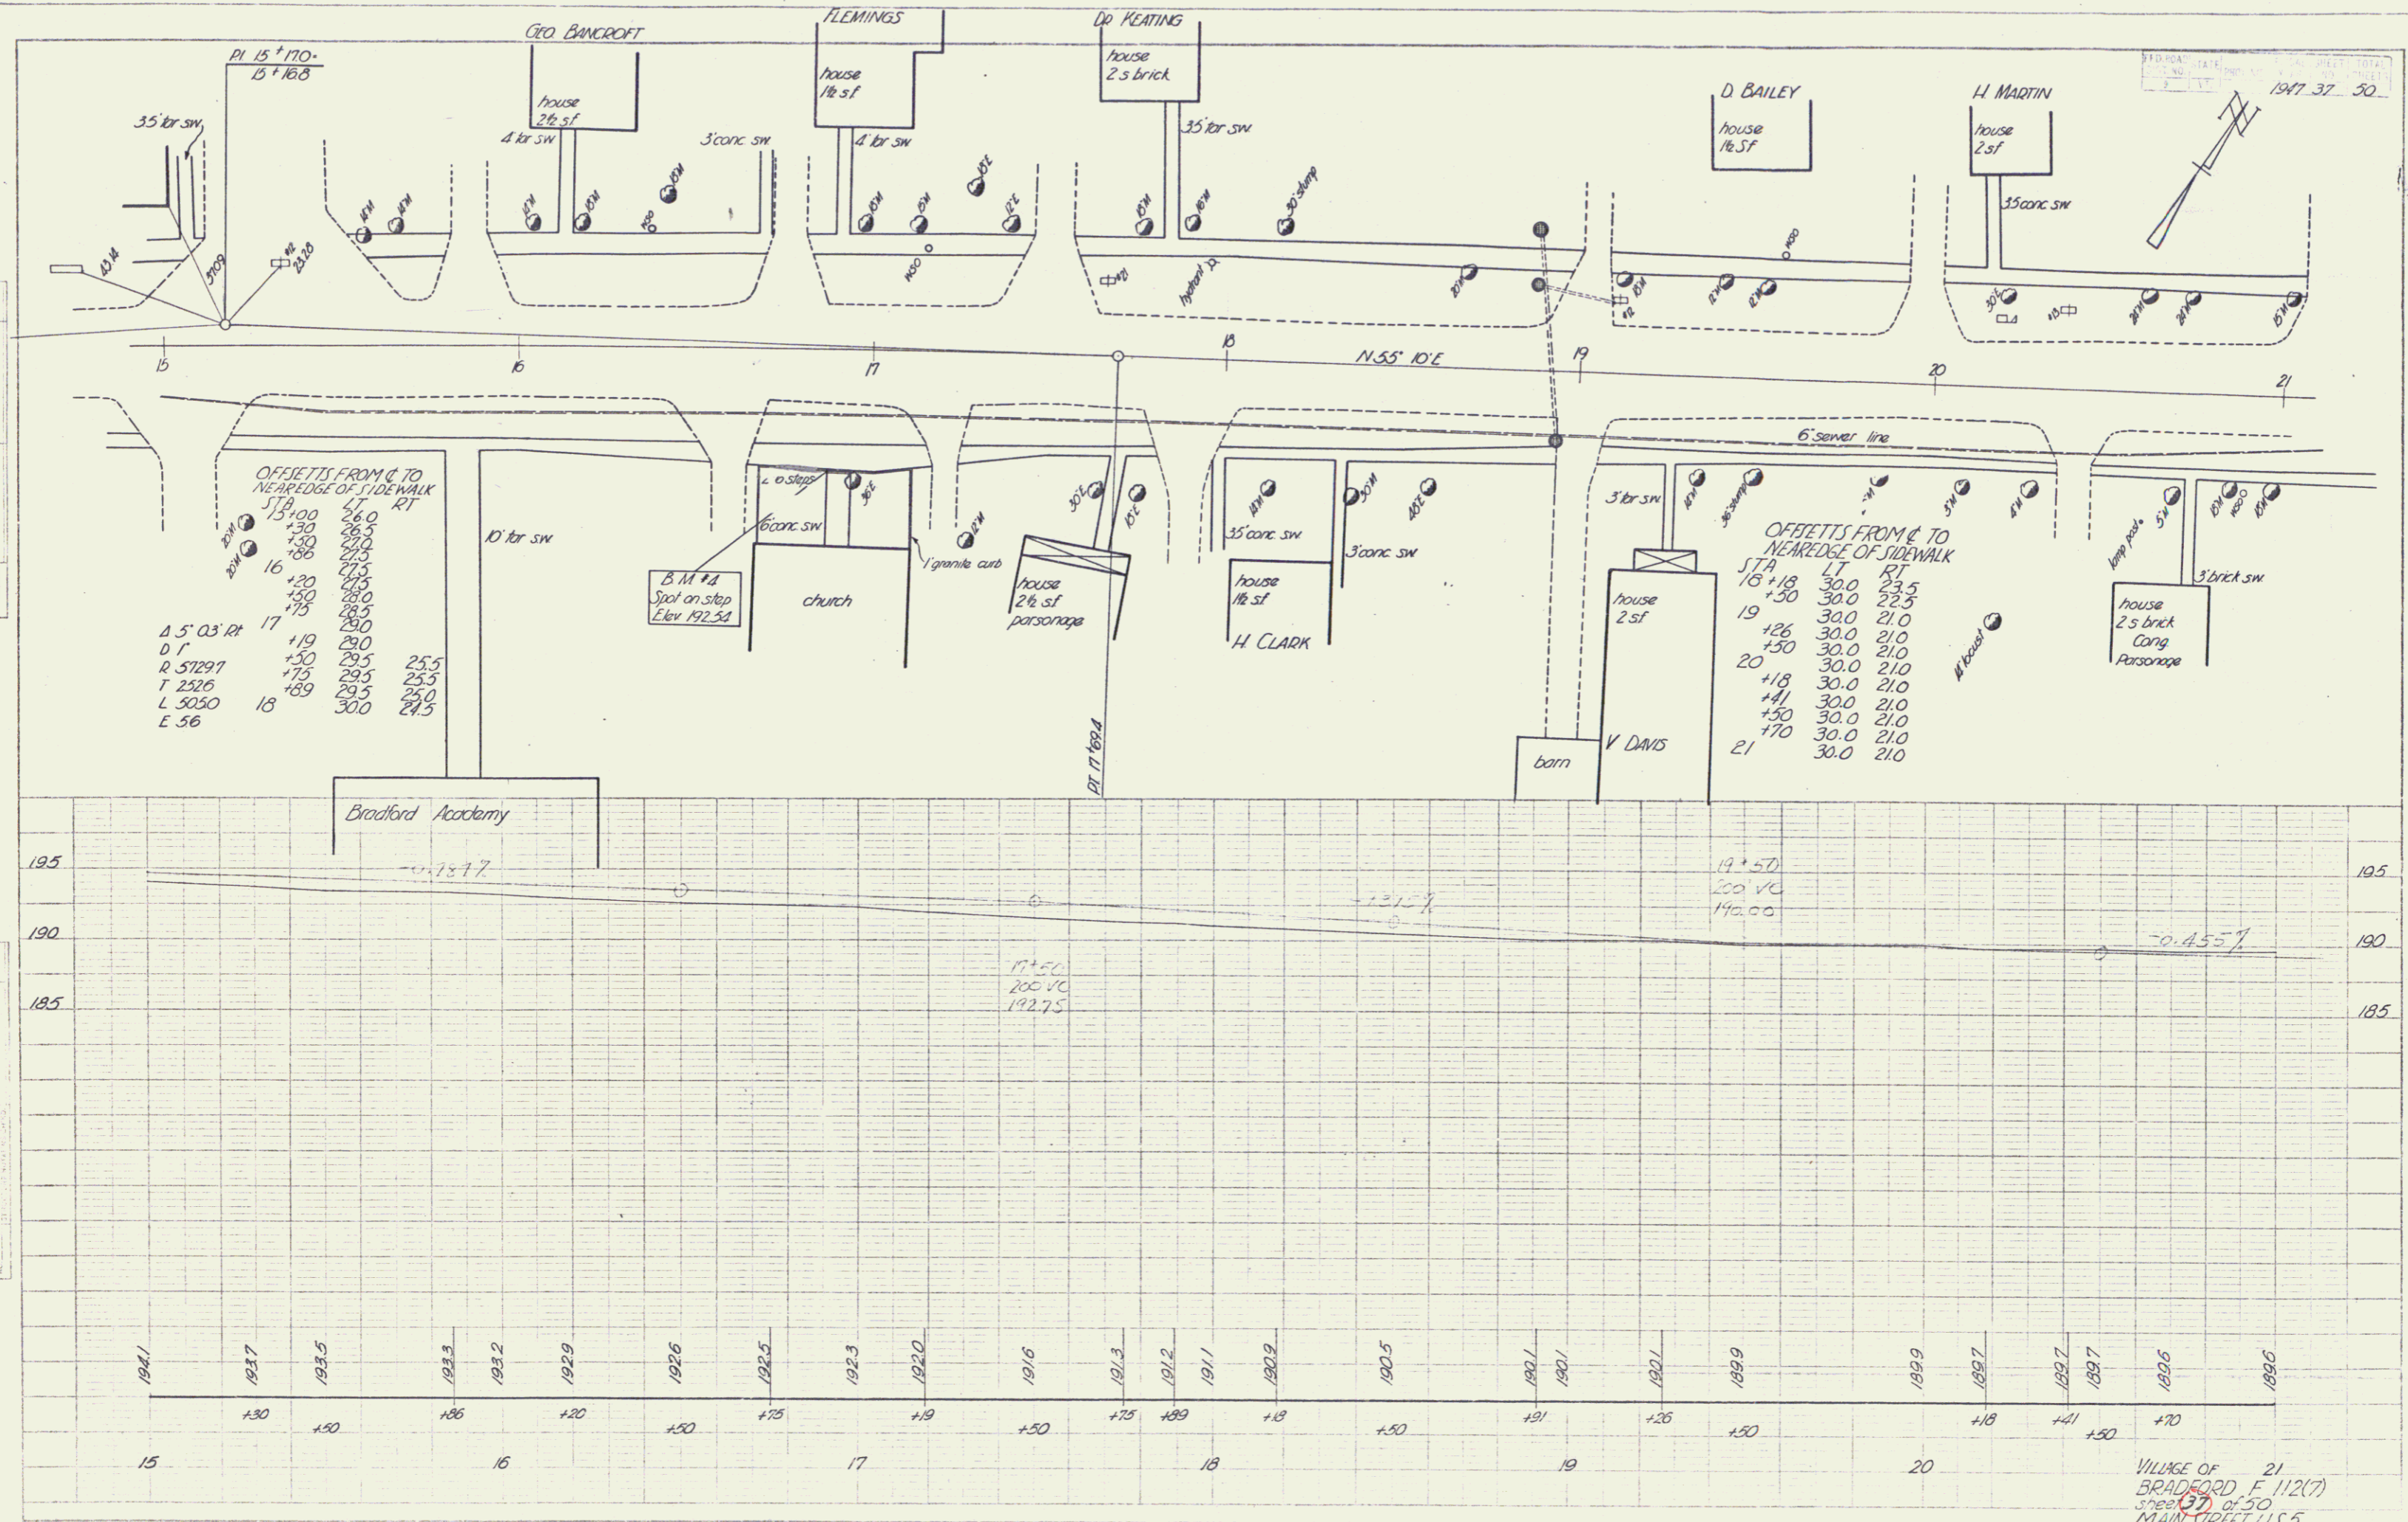

VILLAGE OF BRADFORD F 112(?)
 sheet 37 of 50
 MAIN STREET U.S. 5