


PROJECT NO. 1947 39 50

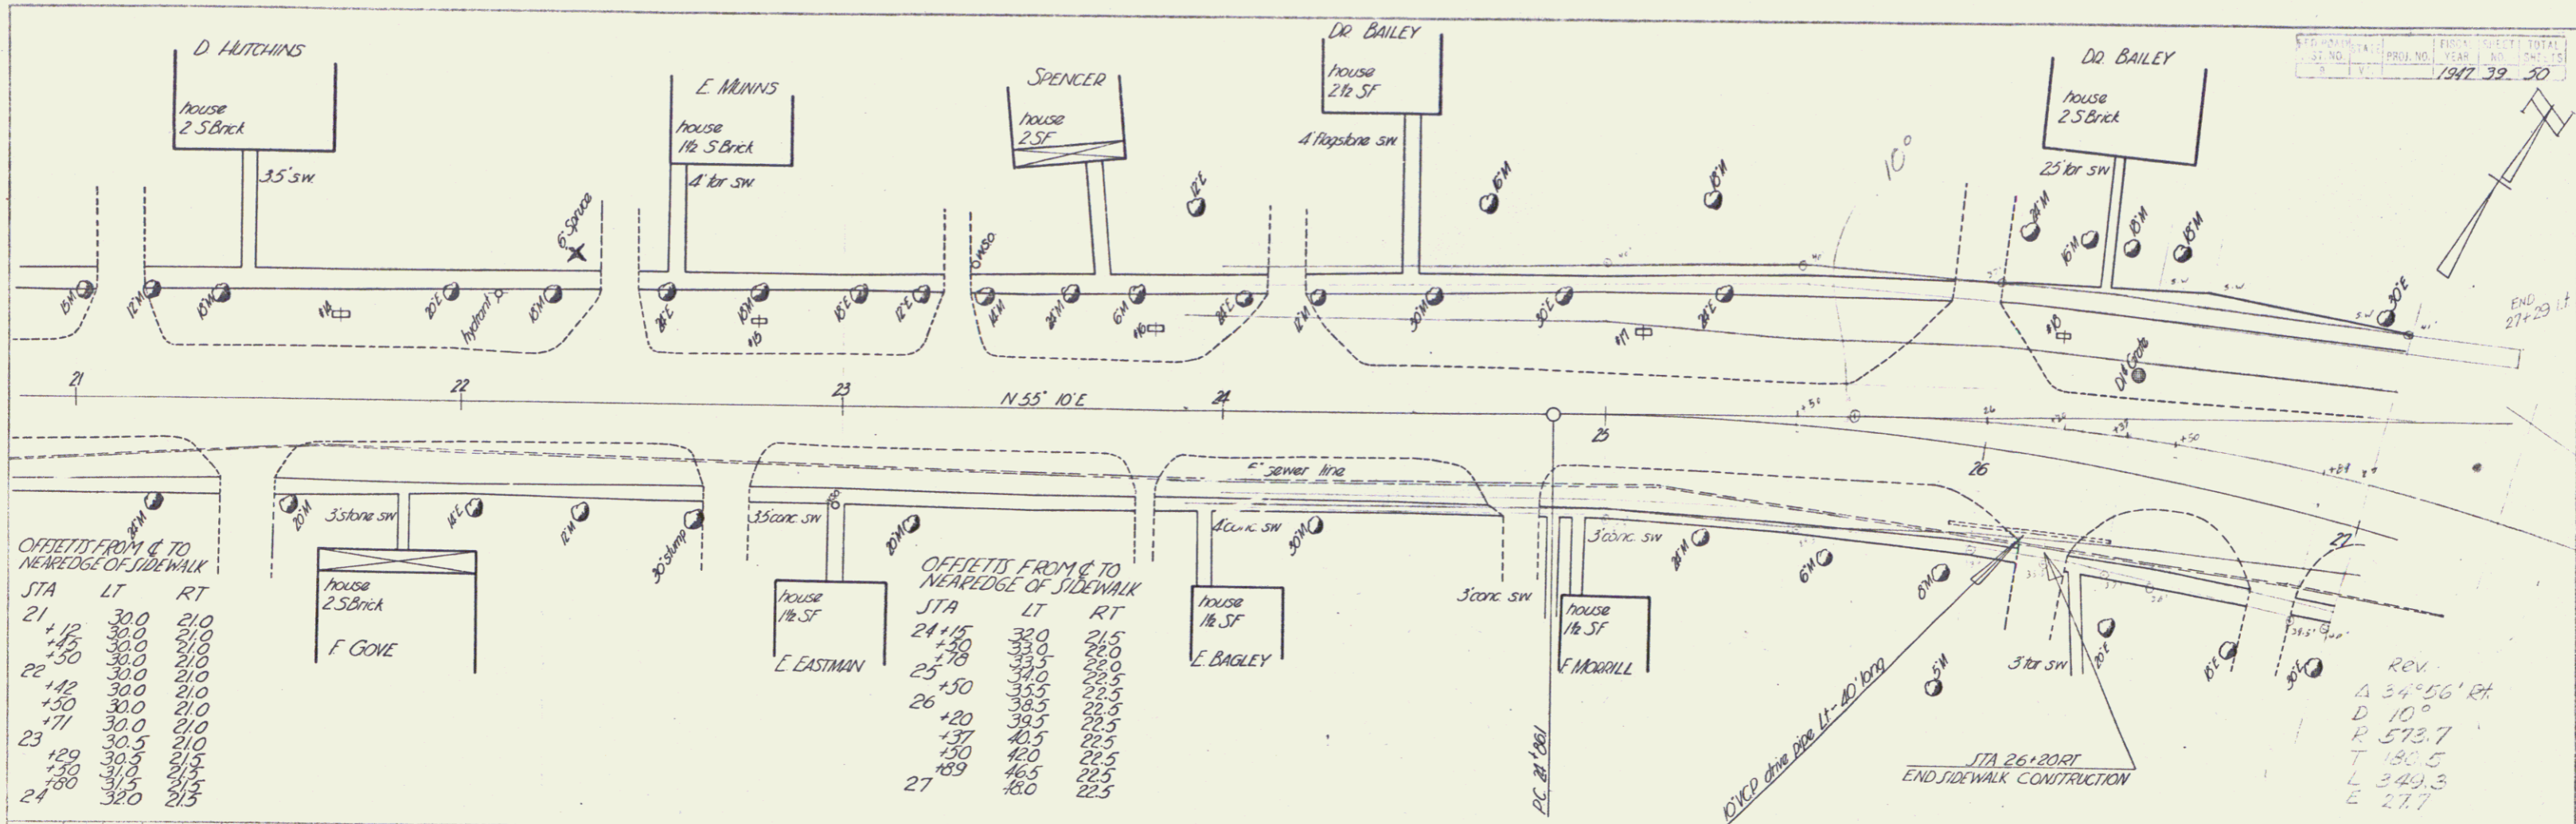


OFFSETS FROM & TO NEAR EDGE OF SIDEWALK

STA	LT	RT

OFFSETS FROM & TO NEAR EDGE OF SIDEWALK

STA	LT	RT

Rev.
 Δ 34° 56' RT
 D 10°
 R 573.7
 T 130.5
 L 349.3
 E 27.7

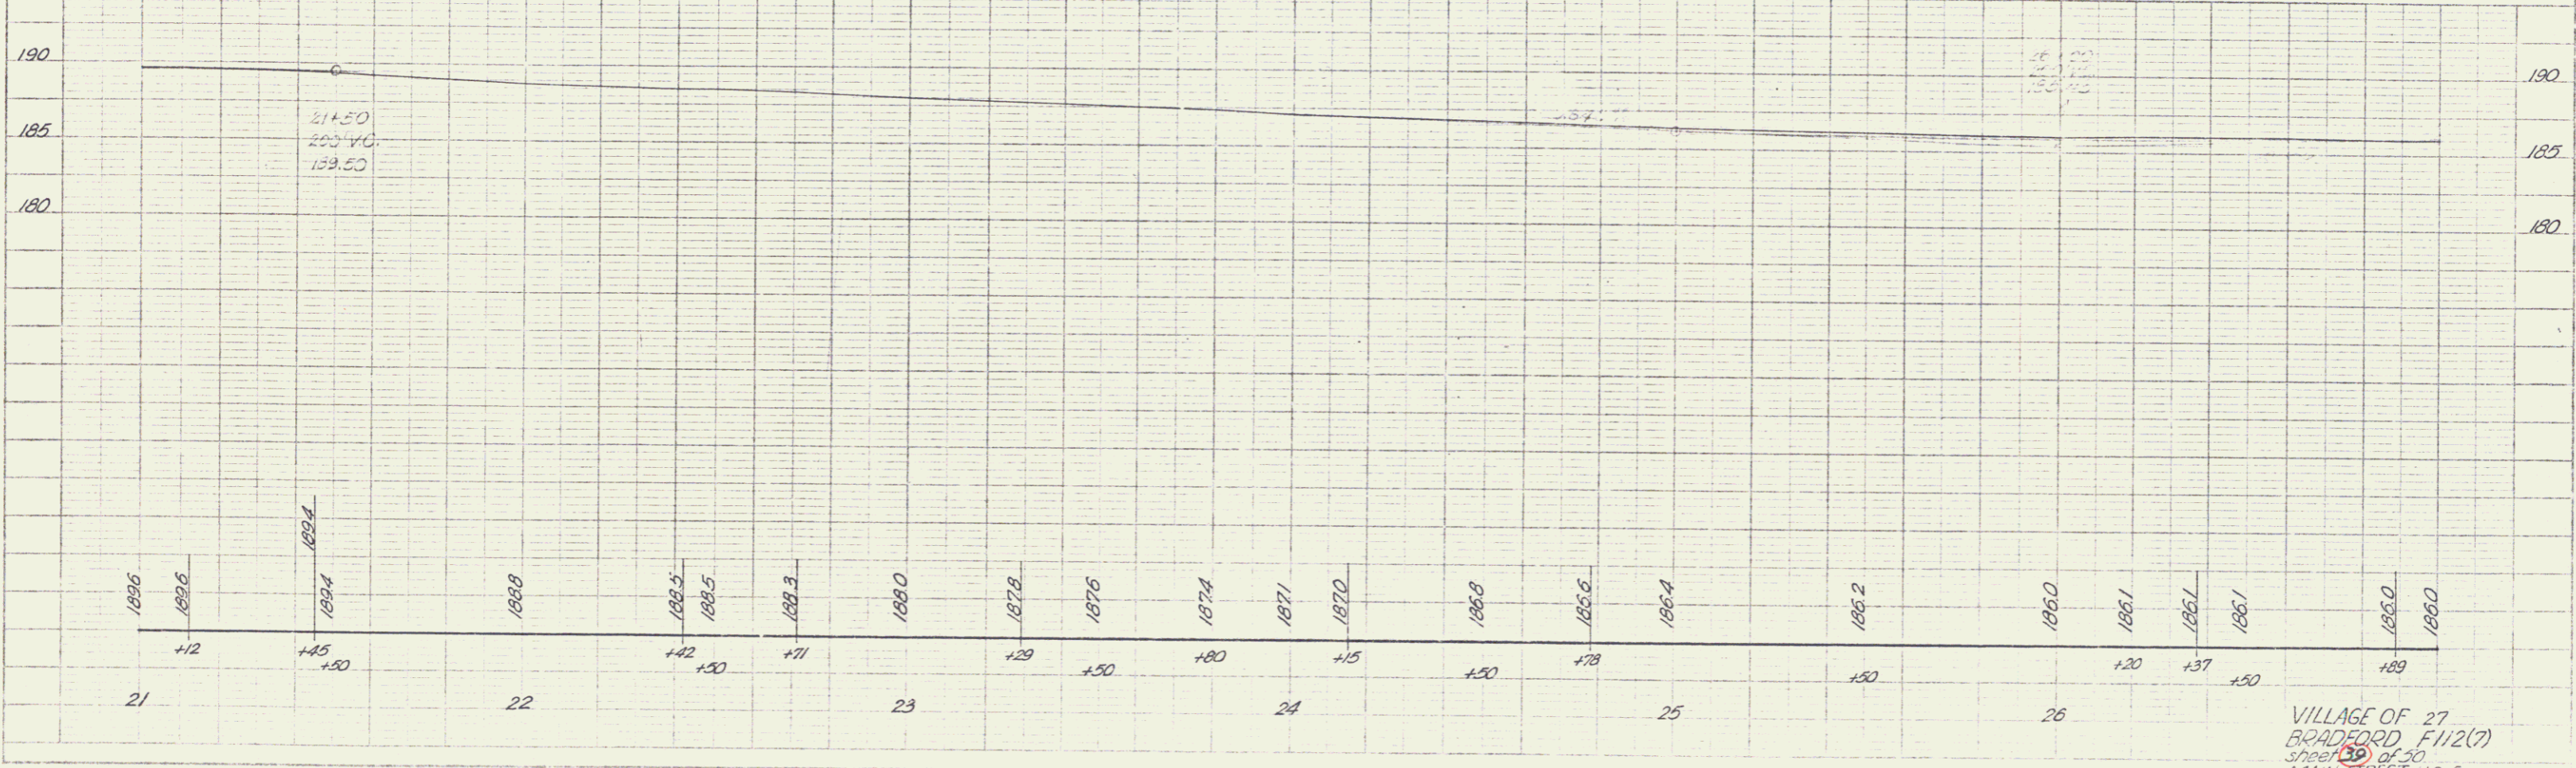



VILLAGE OF 27
 BRADFORD F112(7)
 MAIN STREET U.S. 5

5