

B.M. #1
Spot on Red Hill
Elev 200.00

F.P. DWINELL
house
2 1/2 SF

F.P. DWINELL MD
house
2 SF

B.M. #2
Spot on Curb
Elev 204.76

BRADFORD NATIONAL BANK

GEO BANCROFT
store
3 1/2 brick

house
2 SF
H. COVEY

filling station
conc floor 1/2 in

Bradford Inn
FRANK MEERTENS, MGR

Esso Gas Sta

Chimes Restaurant
1 SF

A & P store
CHAS BARTON

2 1/2 SF store
C. BARTON

RIGHT-OF-WAY DIVISION
TOWN FILE

PERPETUAL

Town: Bradford
Town of US 5

(To Be Returned To R.O.W. Division)
Project: F112(1)

Pin# 99R268

1/1/47

STA 0+00 MP 2.574	STA 26+20 MP 2.463
----------------------	-----------------------

Surveyed by	
Designed by	
Drawn by	
Traced by	
Checked by	
Series	No. 33 of 33

Δ T. 26' 11"
D. 5'
D. 1146.3
T. 74.5
L. 144.7
E. 24


Main Line
2' 113.3"
Side Line 56' 0" 100
Δ 79' 23' 11"

Bradford 11/2/47

OFFSETS FROM & TO NEAR EDGE
OF SIDEWALK


FED. ROAD DIST. NO.	STATE	PROJ. NO.	FISCAL YEAR	SHEET NO.	TOTAL SHEETS
3-	VT		1977-78	35	70

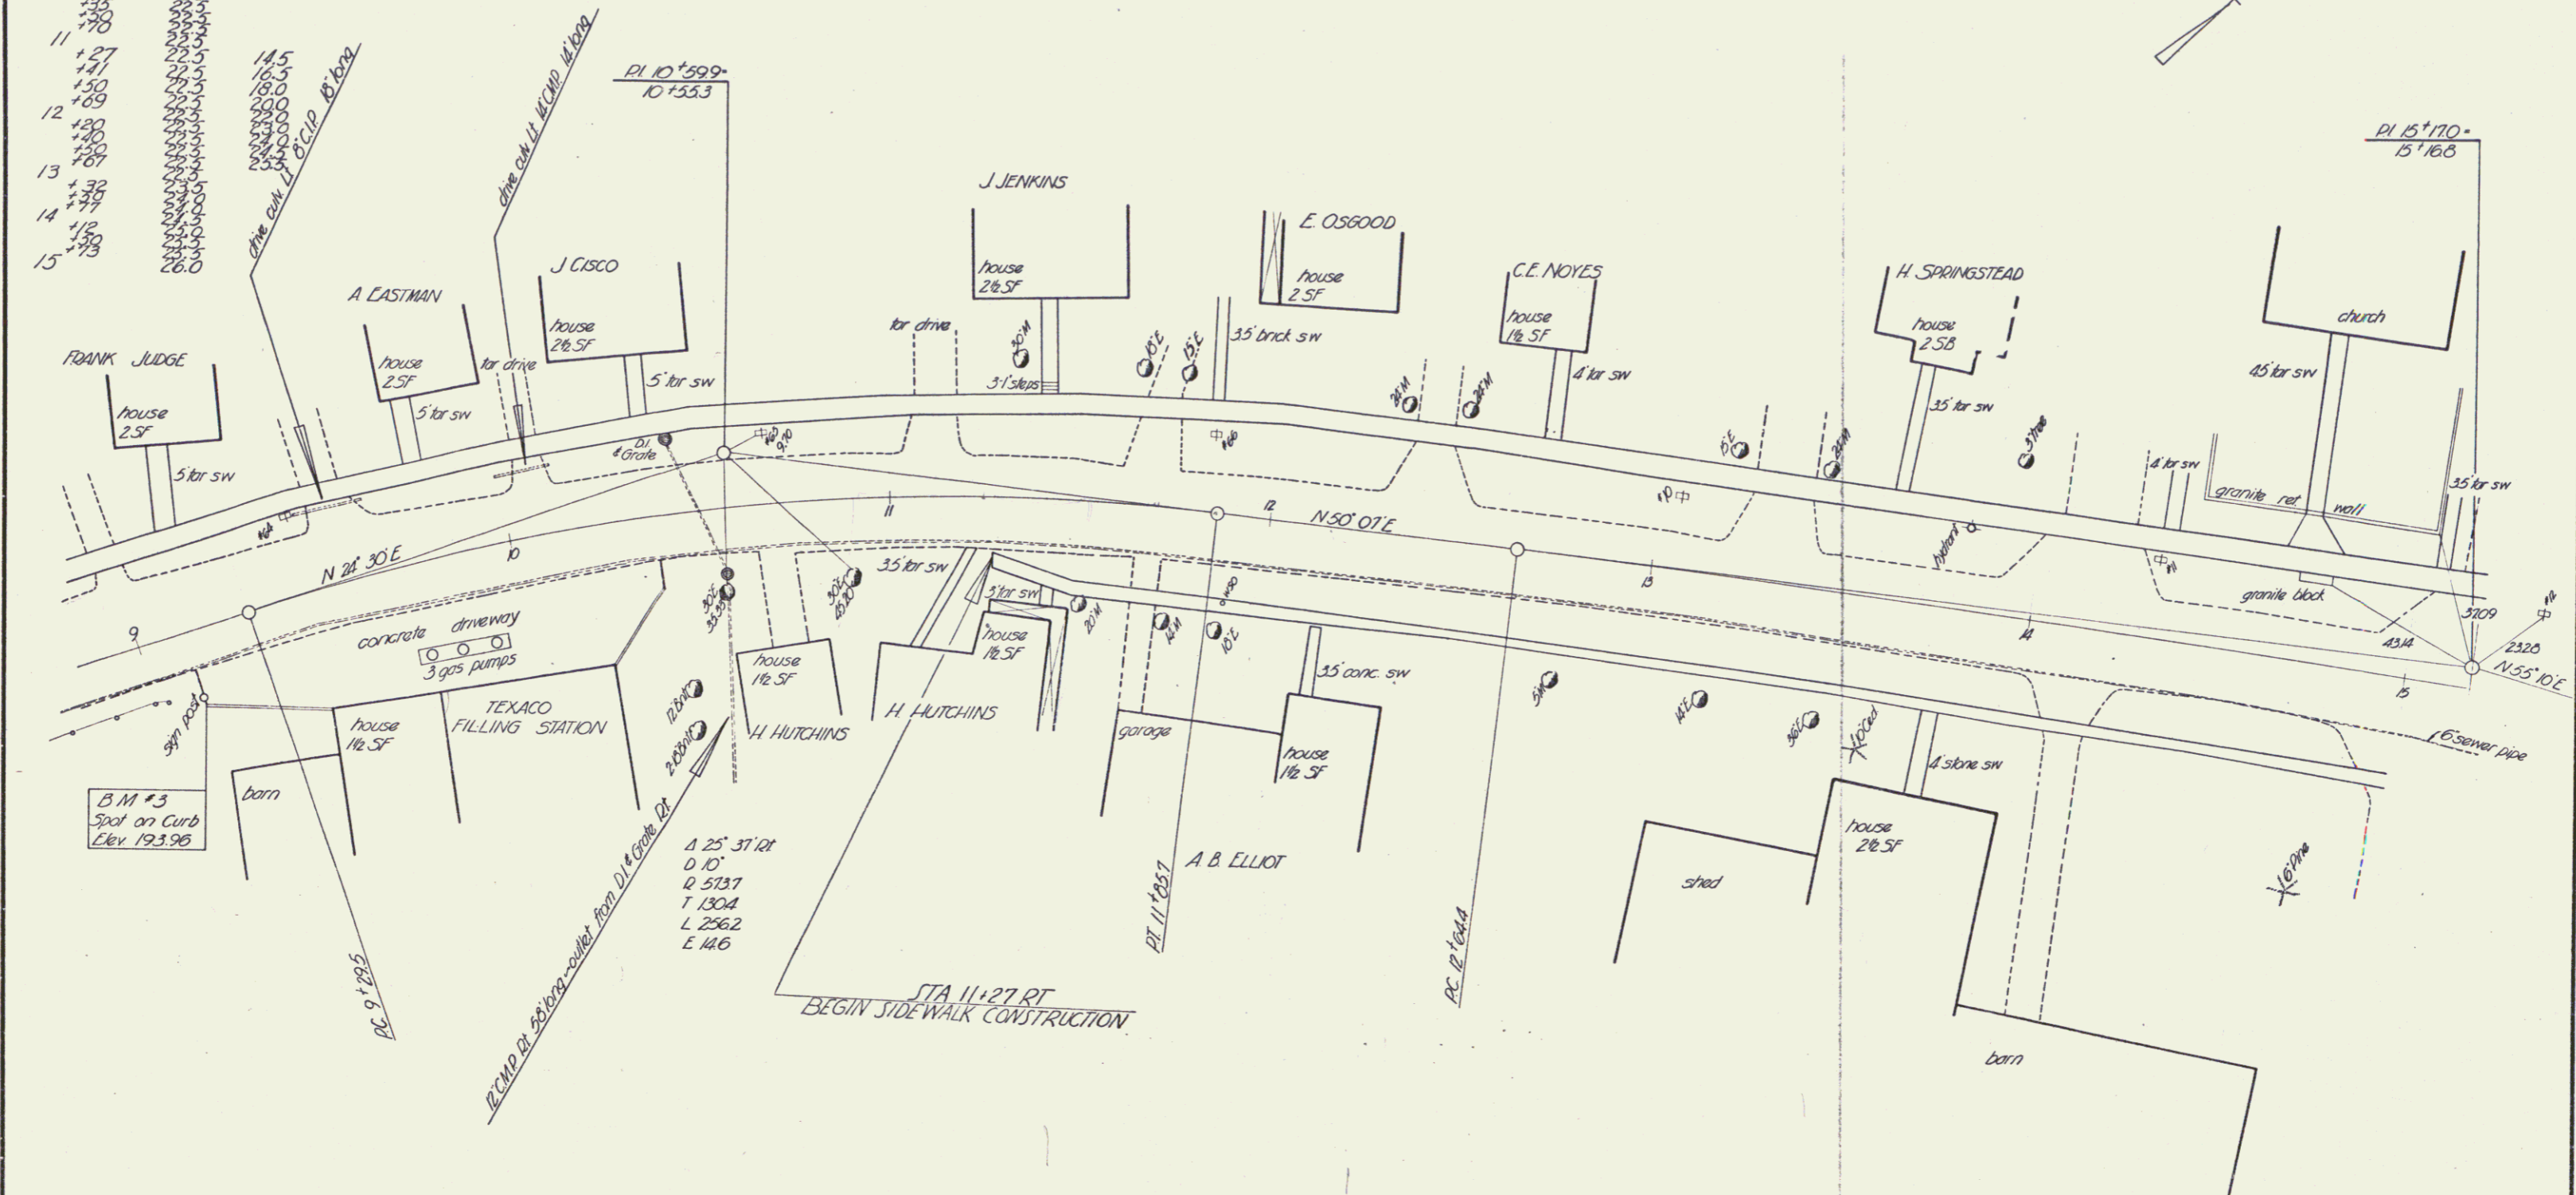

B.M. #3
Spot on Curb
Elev. 193.96

A 25' 31" RT
D 10'
R 5137
T 1304
L 2562
E 146

STA 11+27 RT
BEGIN SIDEWALK CONSTRUCTION

ESTIMATED QUANTITIES

--	--


Surveyed by
Designed by
Drawn by
Traced by
Checked by
Series No. Filed
Sheet 35 of 70 Sheets

(35)

3




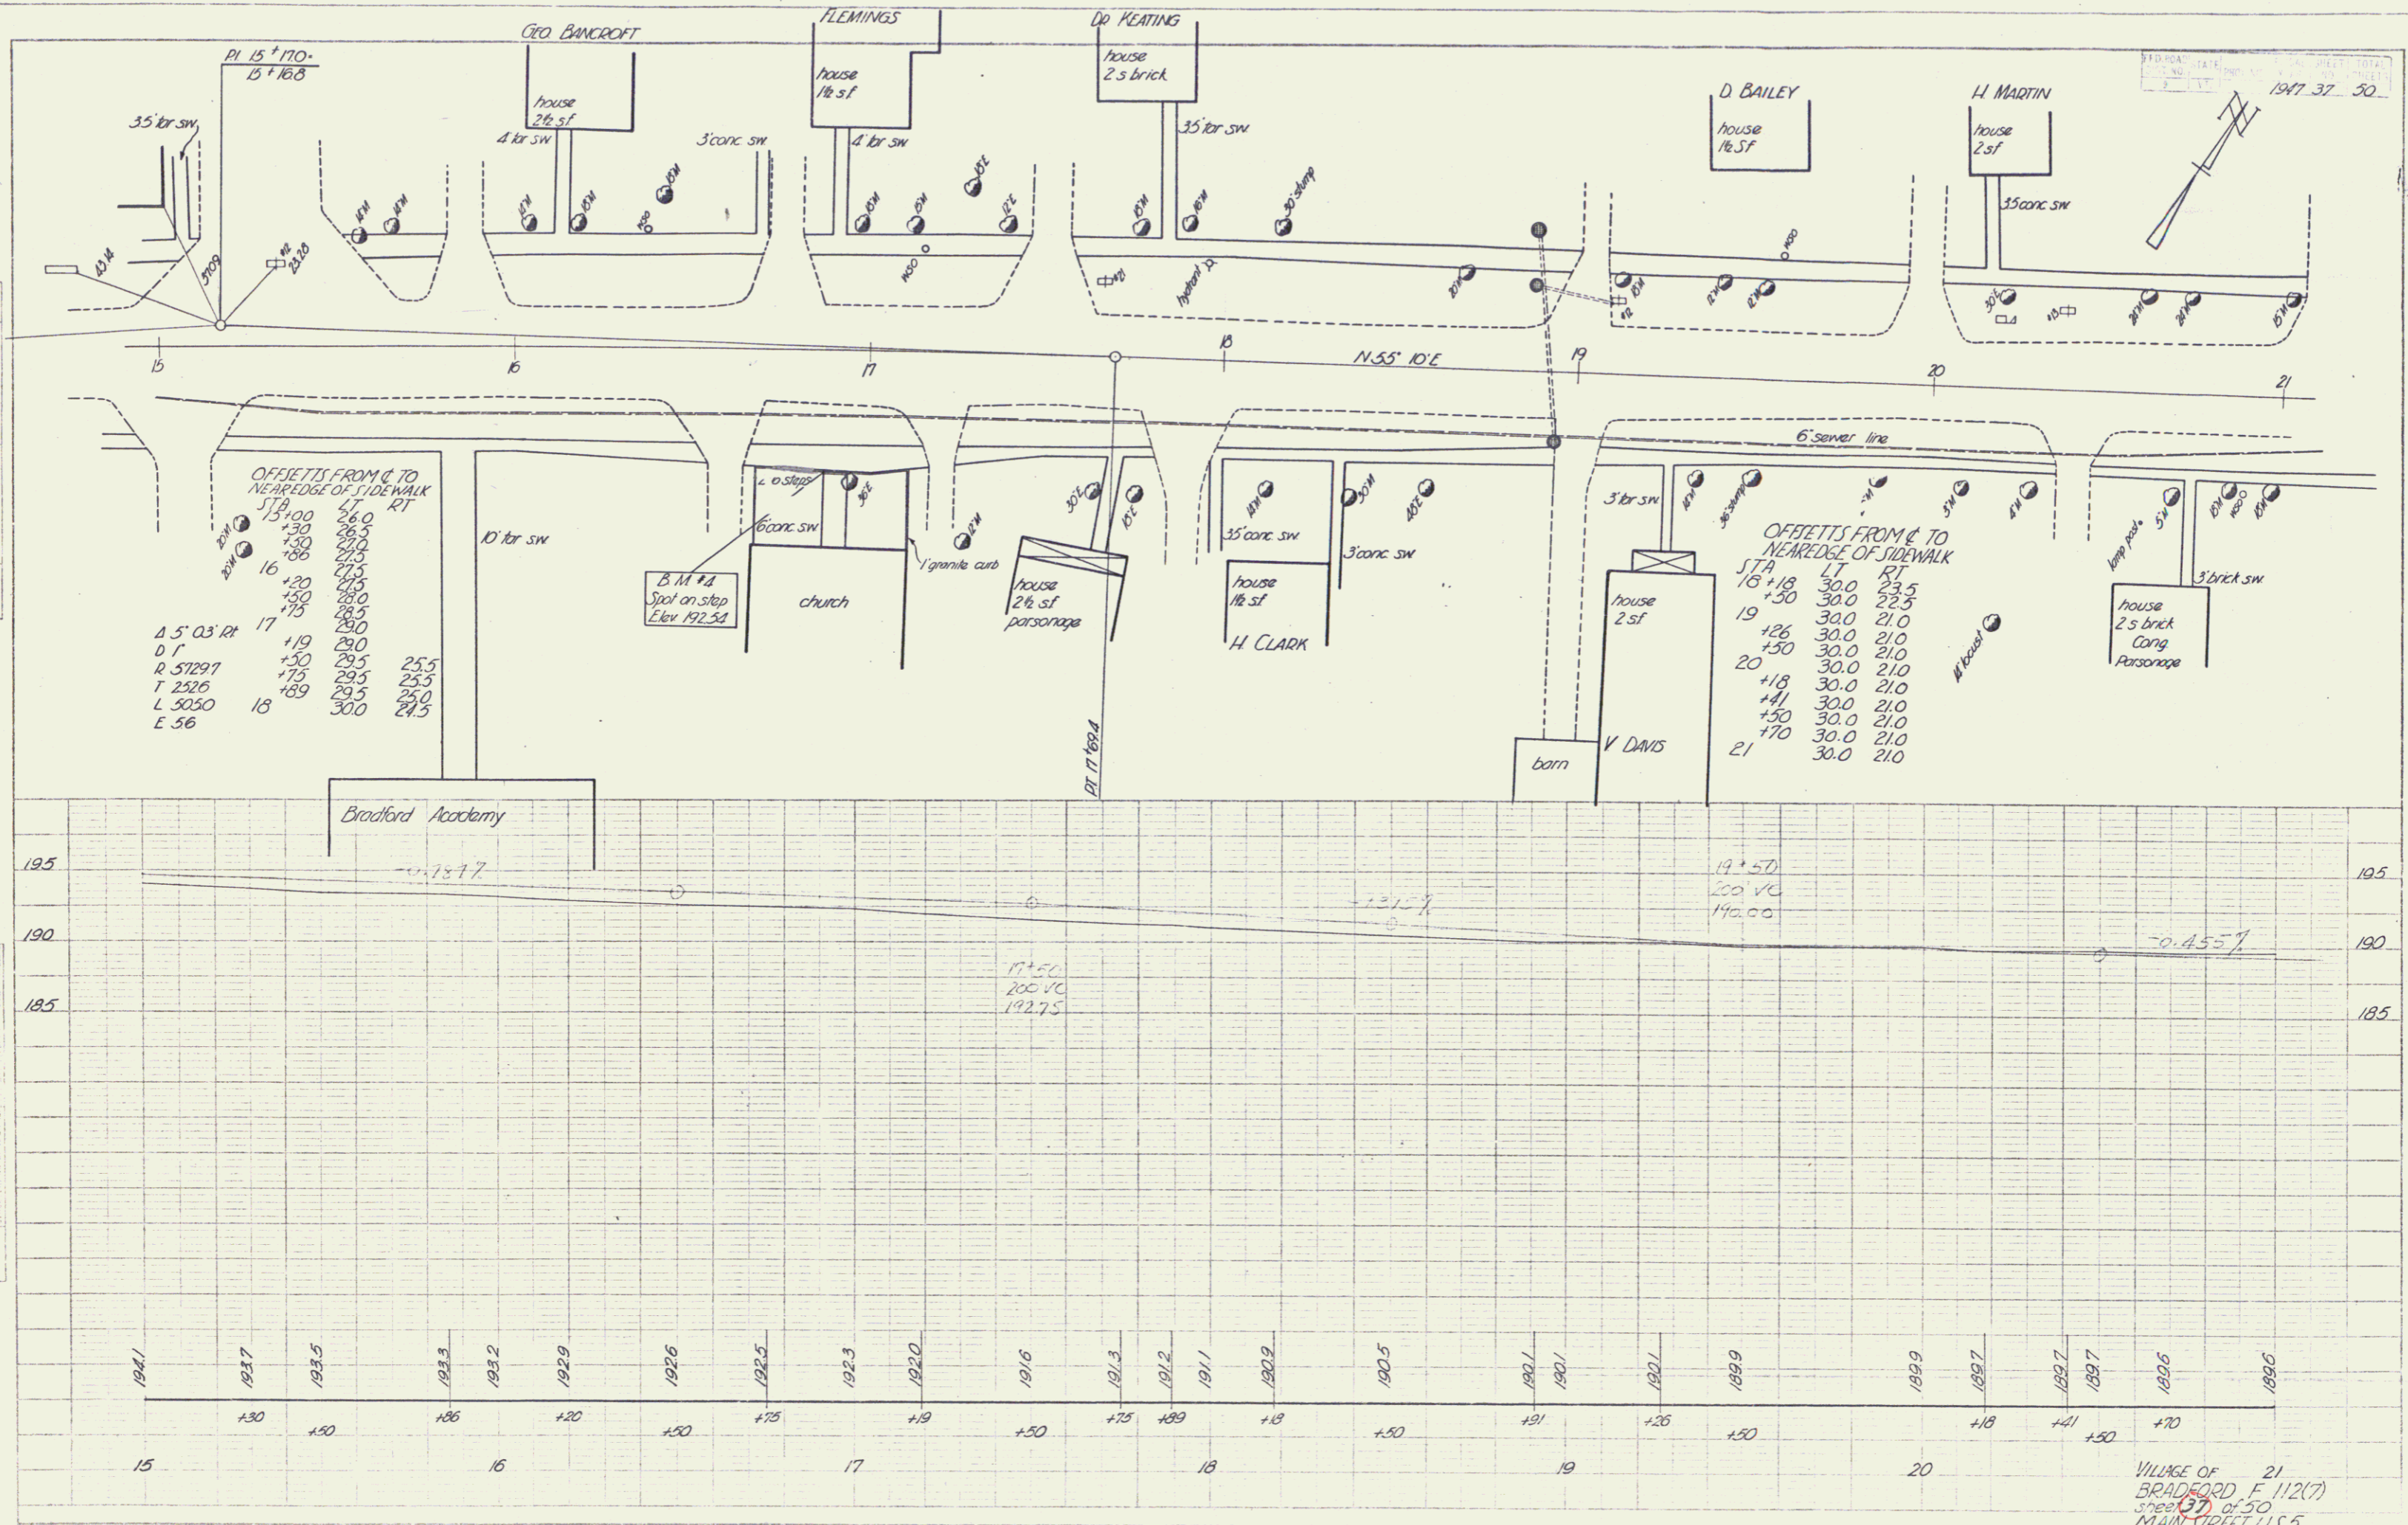

VILLAGE OF 21
 BRADFORD, F. 112(?)
 sheet 37 of 50
 MAIN STREET, U.S. 5

PROJECT NO. 1947 39 50

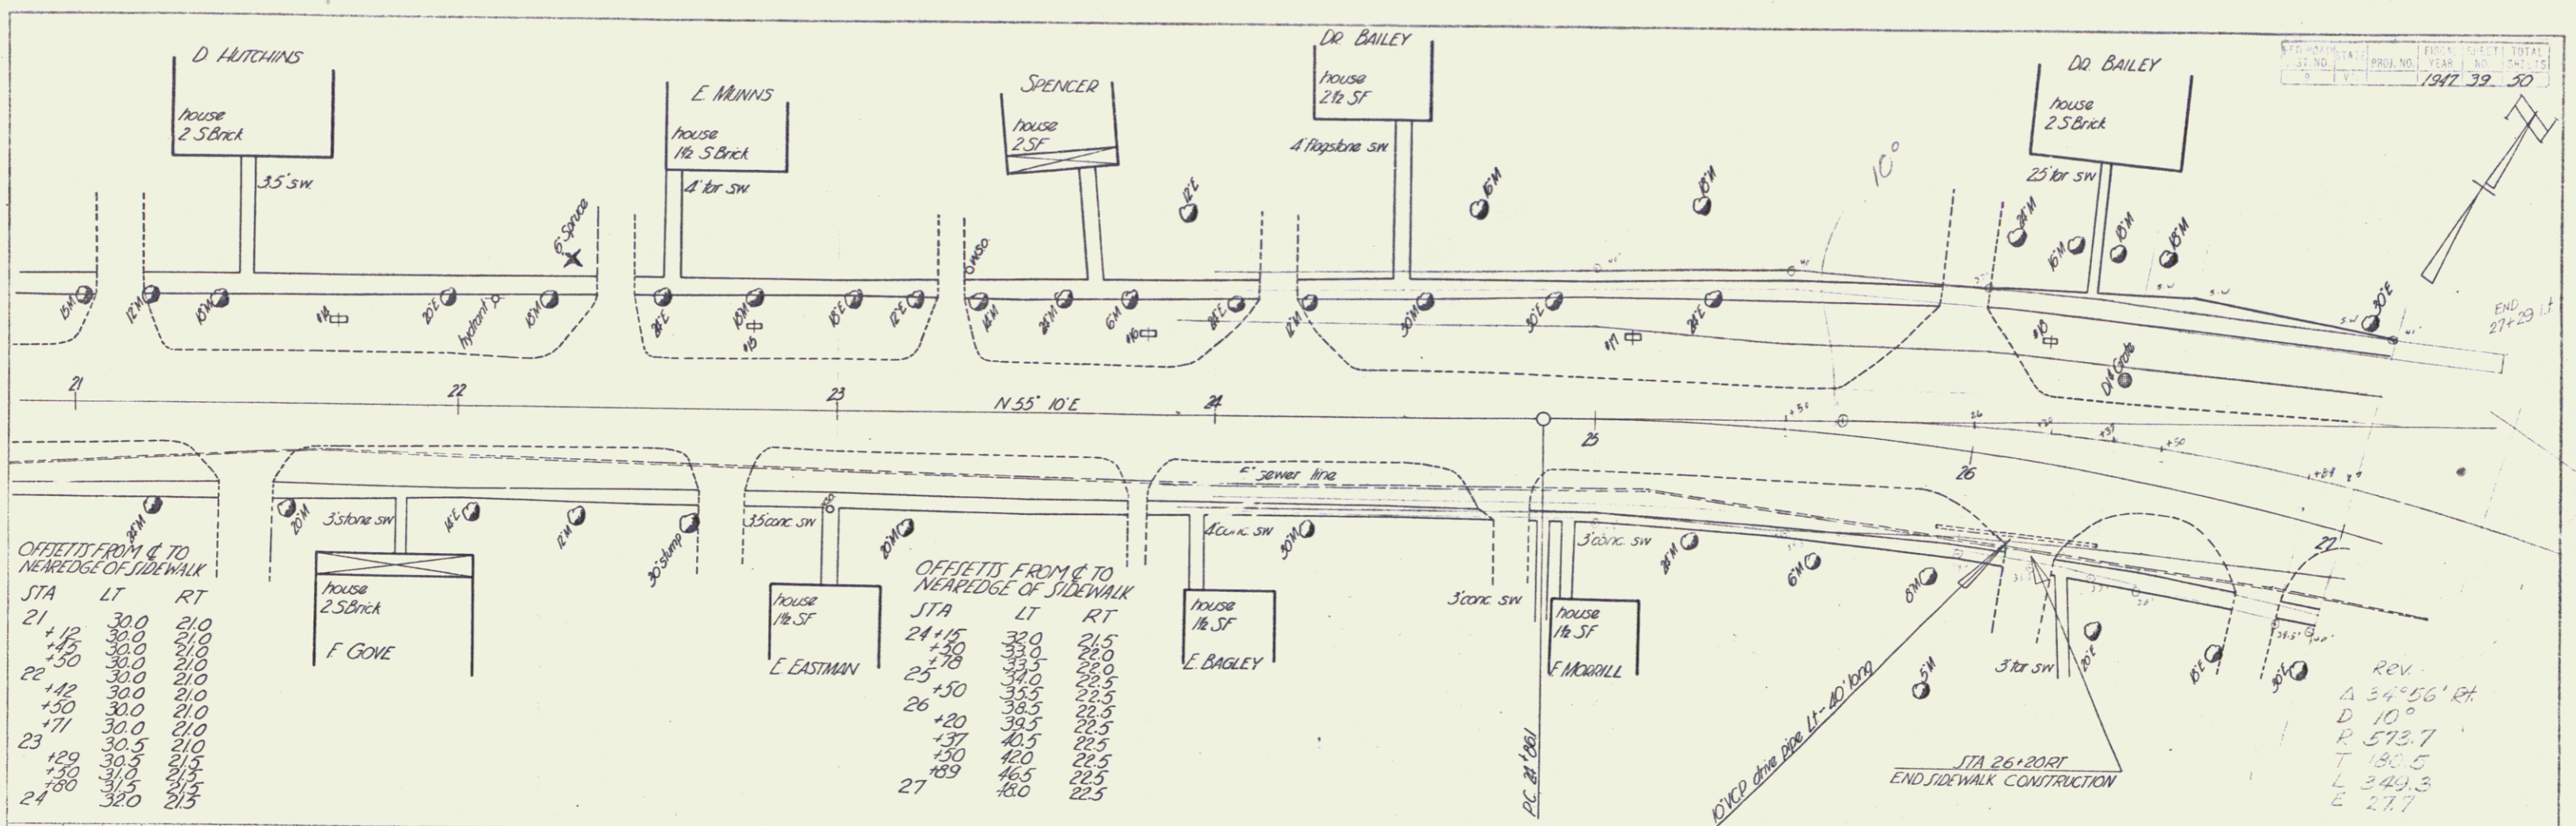


OFFSETS FROM & TO NEAR EDGE OF SIDEWALK

STA	LT	RT

OFFSETS FROM & TO NEAR EDGE OF SIDEWALK

STA	LT	RT
24	+15	32.0
	+89	46.5
27		48.0
		22.5

Rev.
 Δ 34° 56' RT
 D 10°
 R 573.7
 T 130.5
 L 349.3
 E 27.7

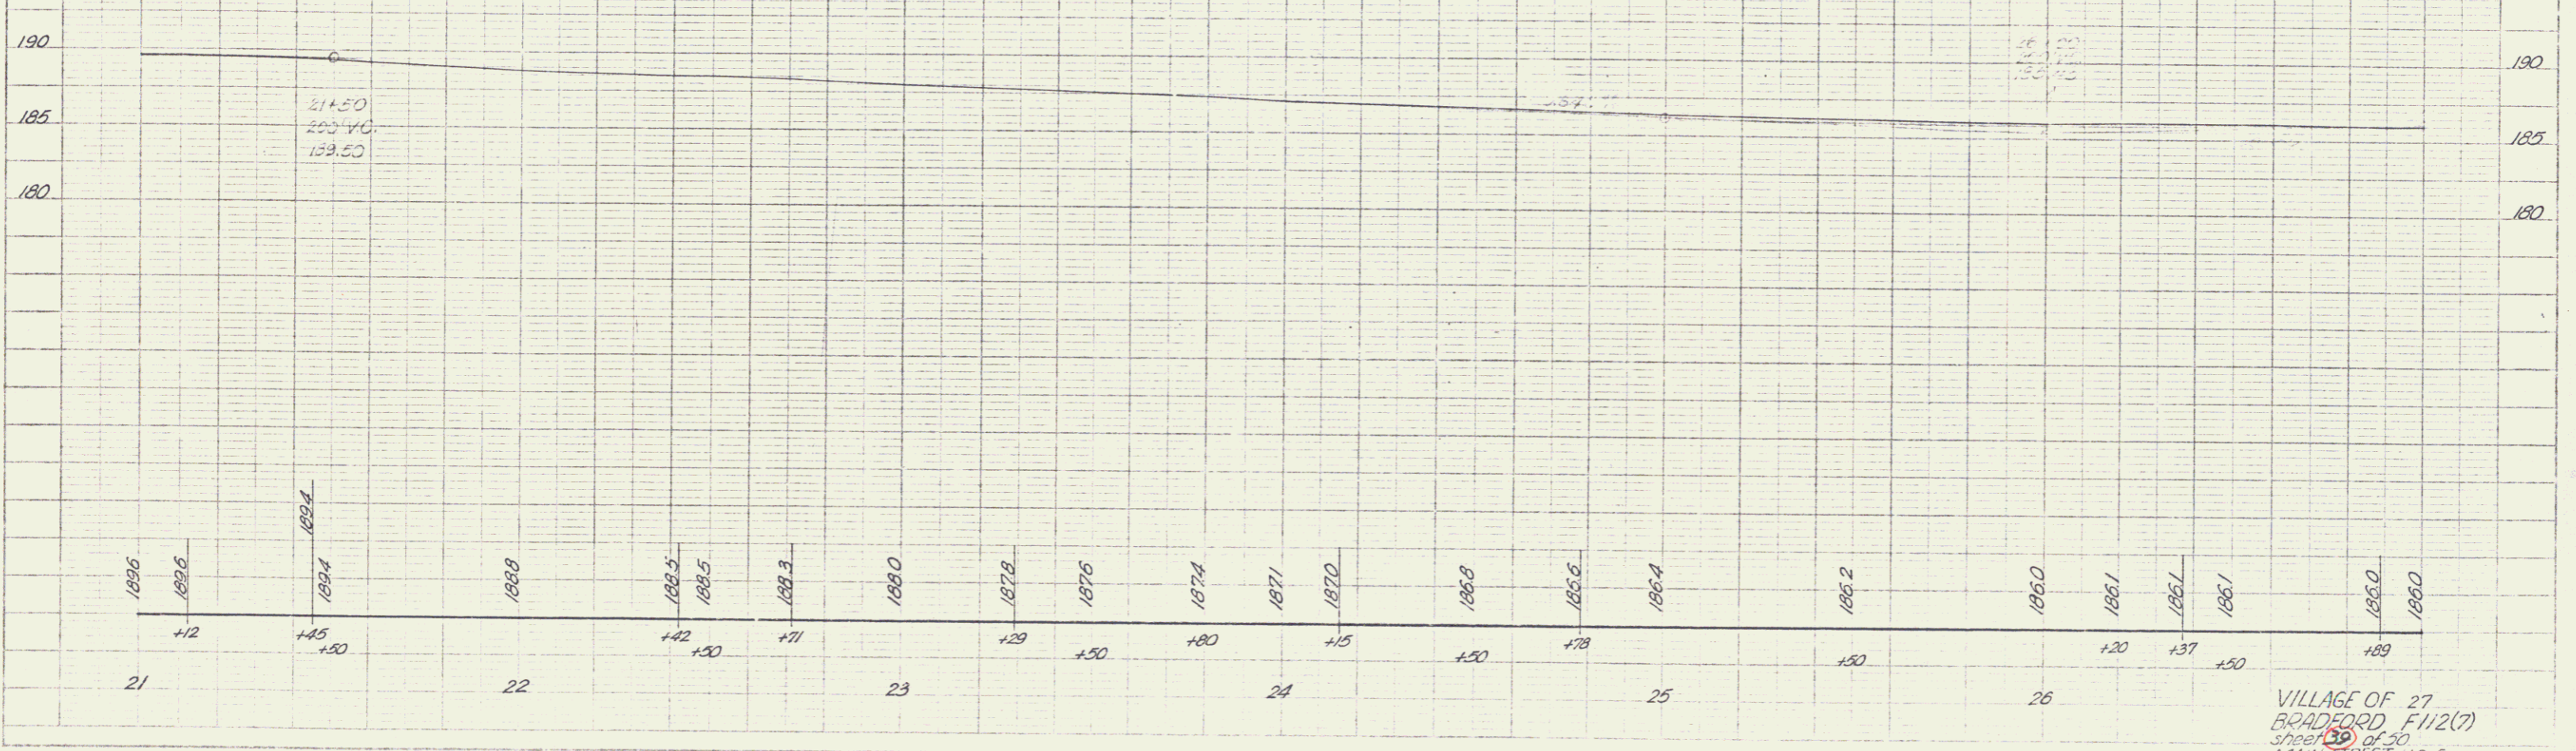



VILLAGE OF 27
 BRADFORD F112(7)
 MAIN STREET U.S. 5

5