


PLAN
 DATE BOOK
 NO. 178
 Spaulding 12-43
 C.E.H.
 887

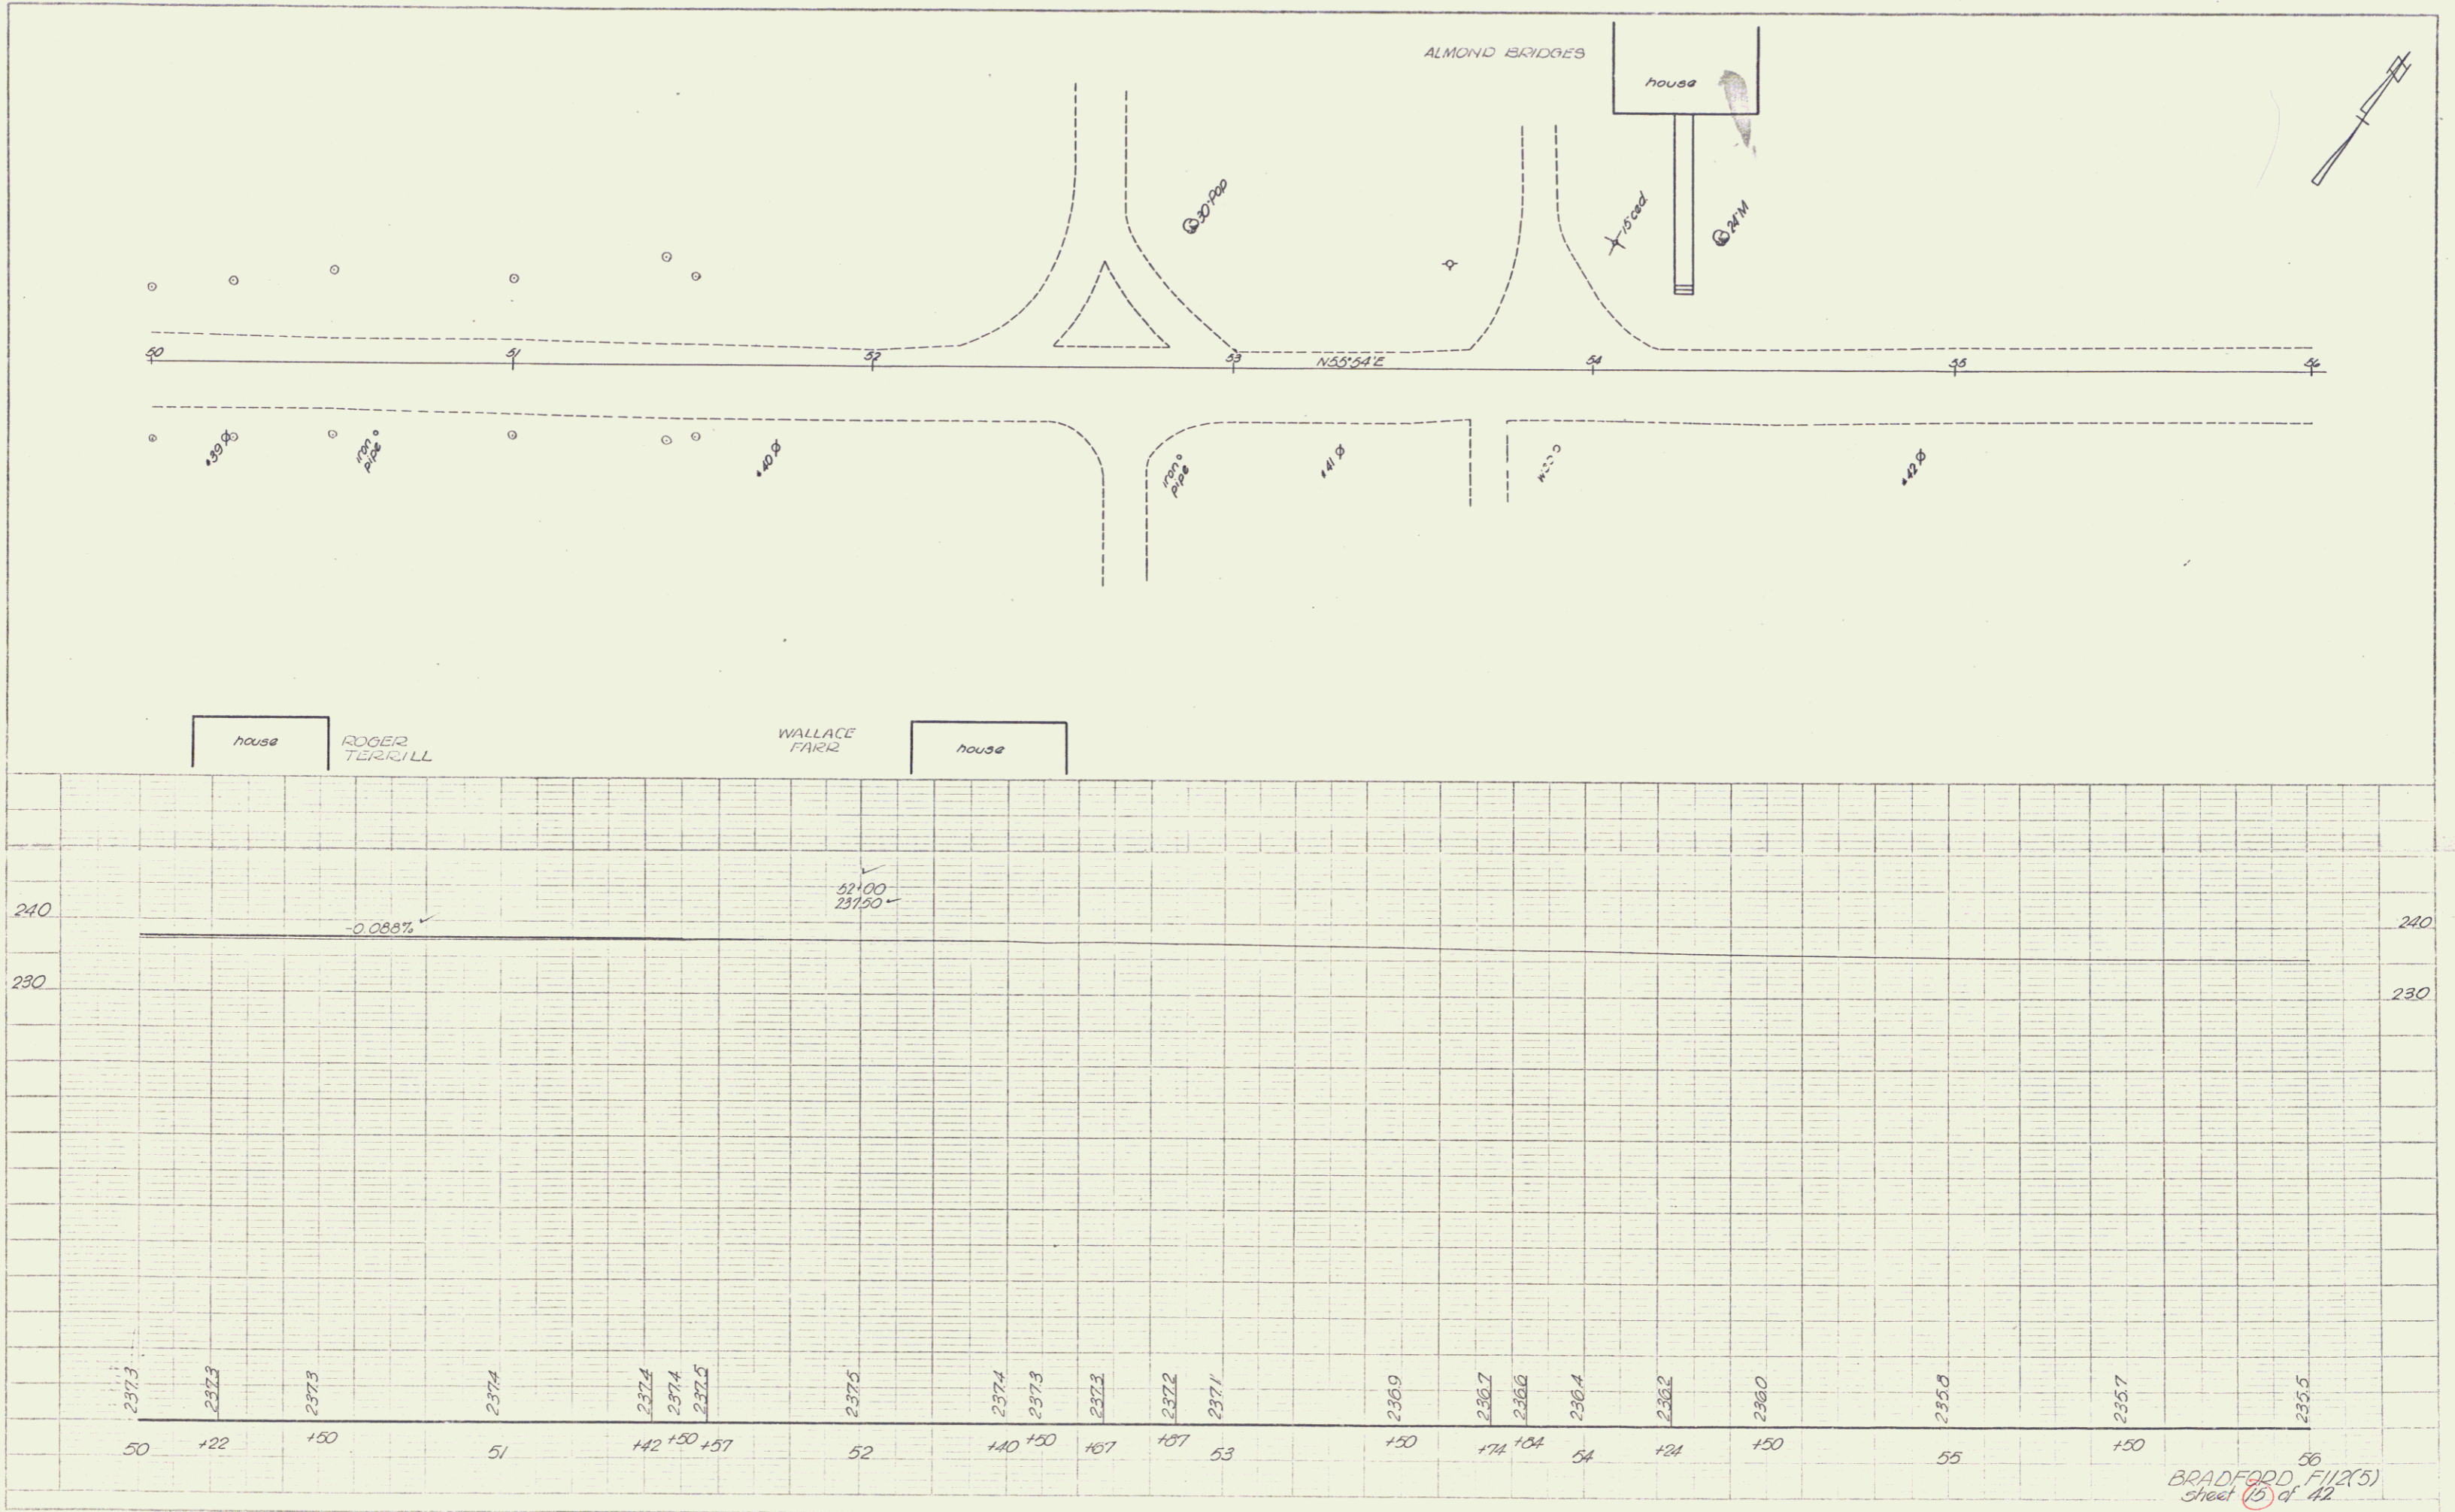

56
 BRADFORD, F.I. (25)
 Sheet 15 of 42