


SPENCING
MILLER
8/54
6/54
8/54
TRACED

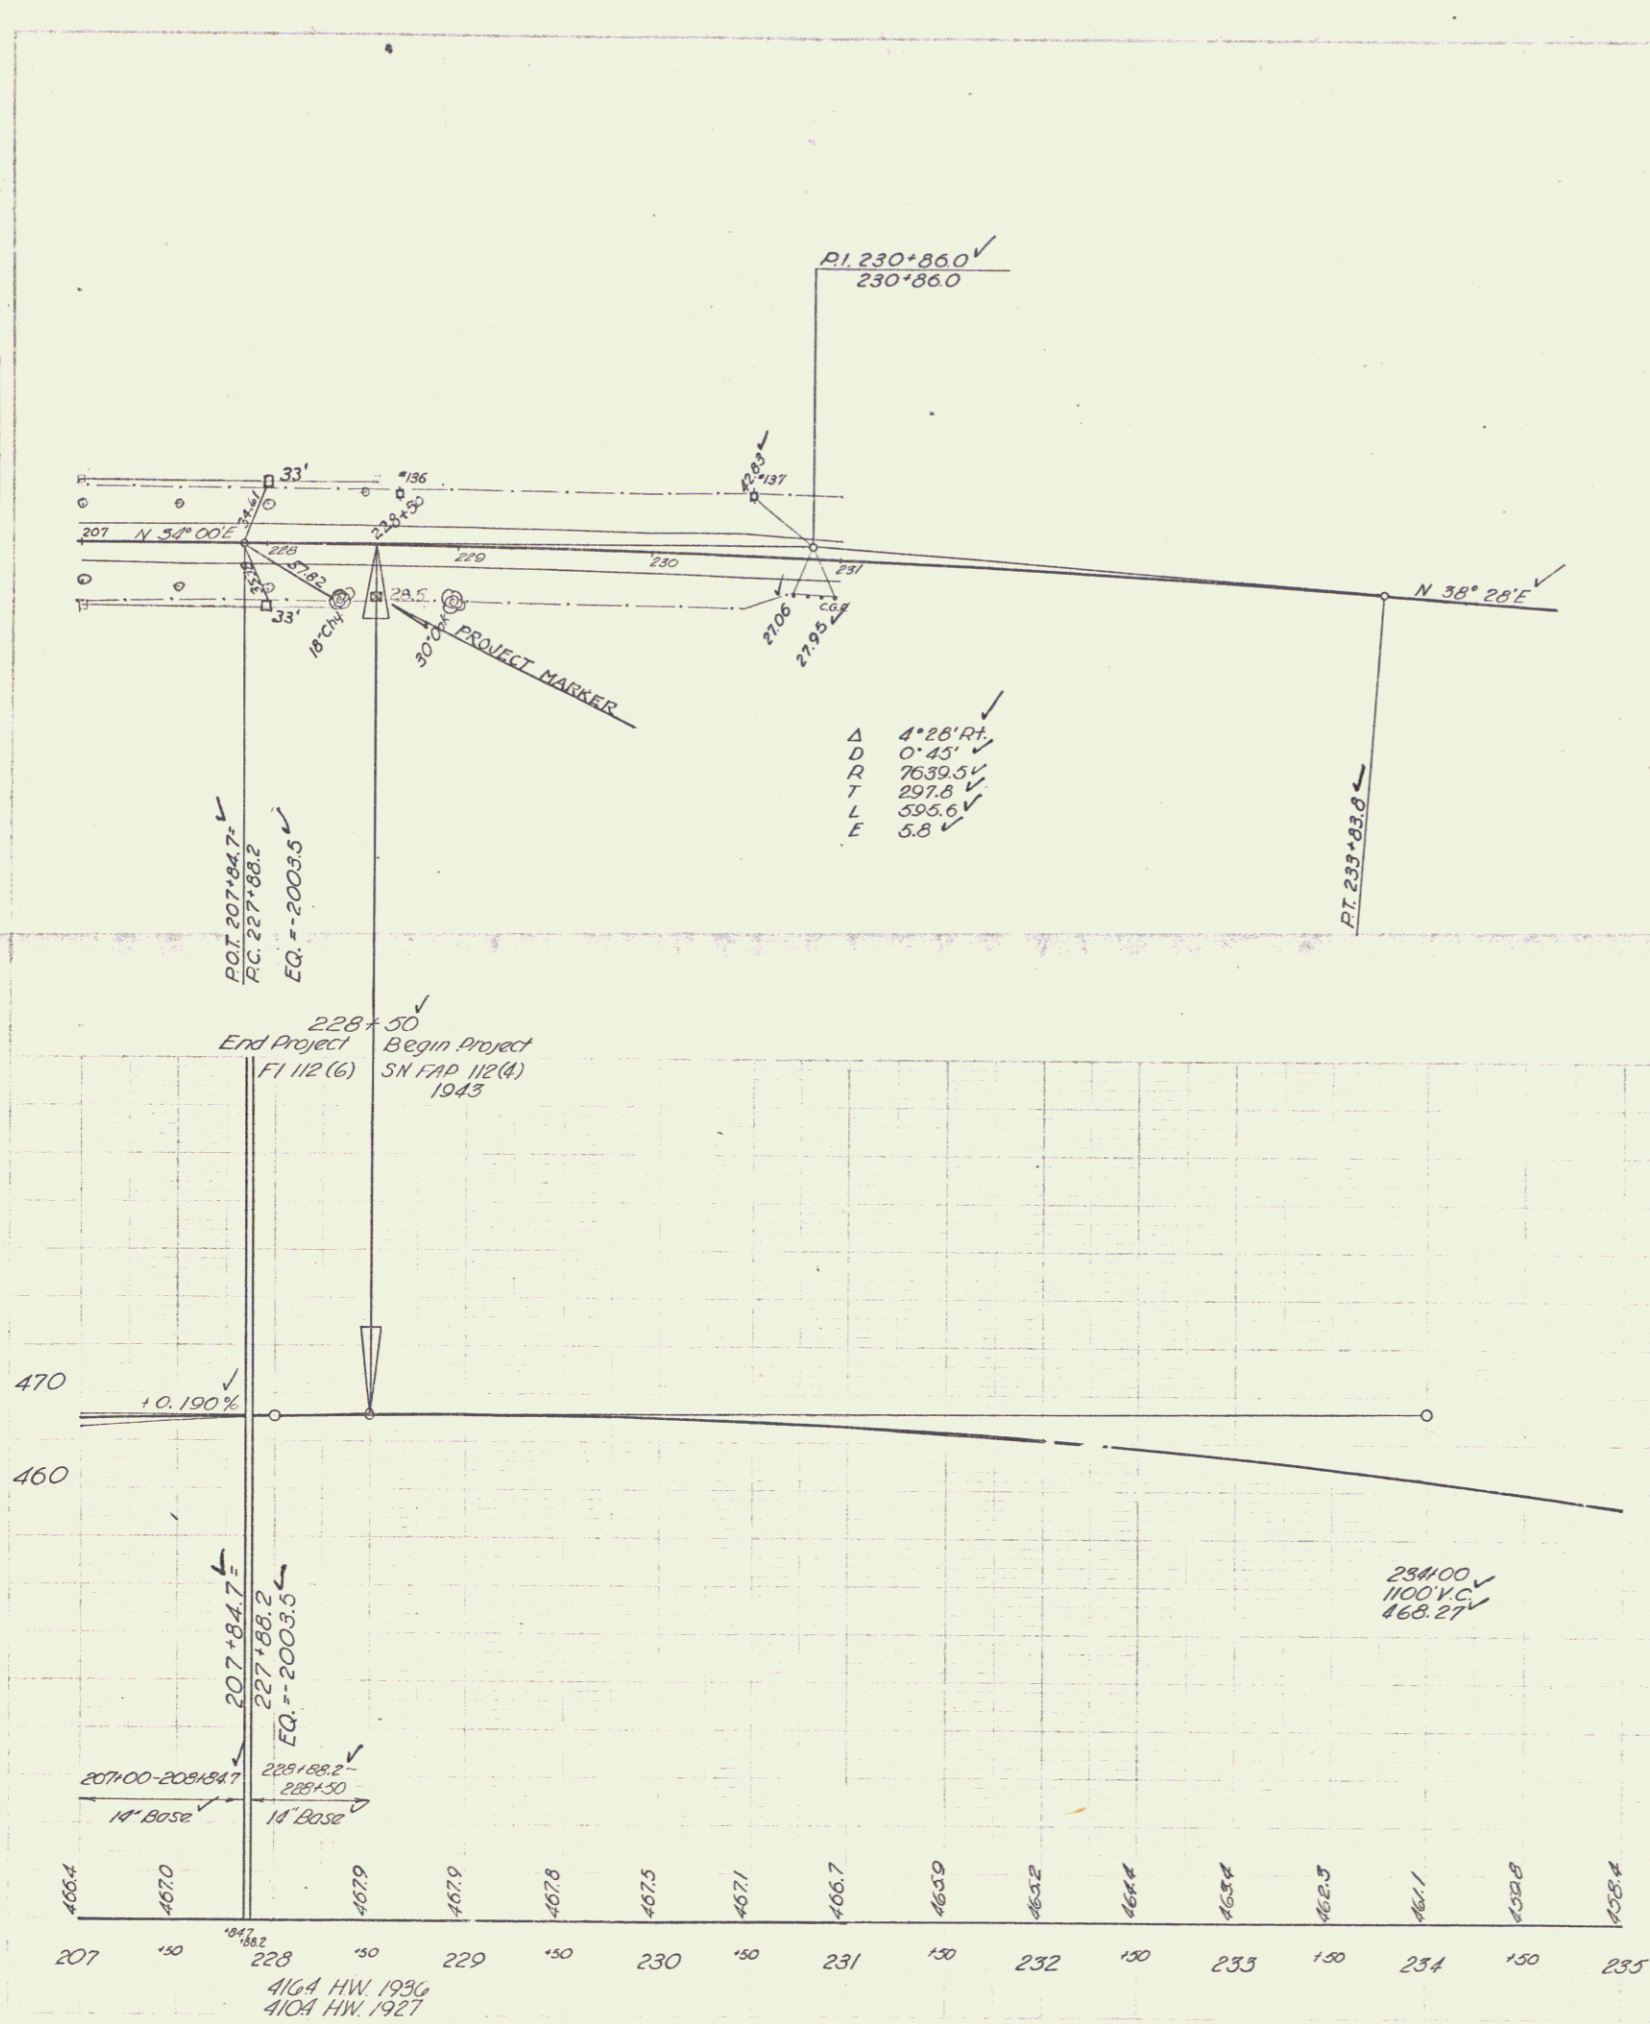

SPENCING
MILLER
8/54
6/54

BRADFORD - NEWBURY
PROJ. F NO. 112(6)
Sheet 16 of 125