
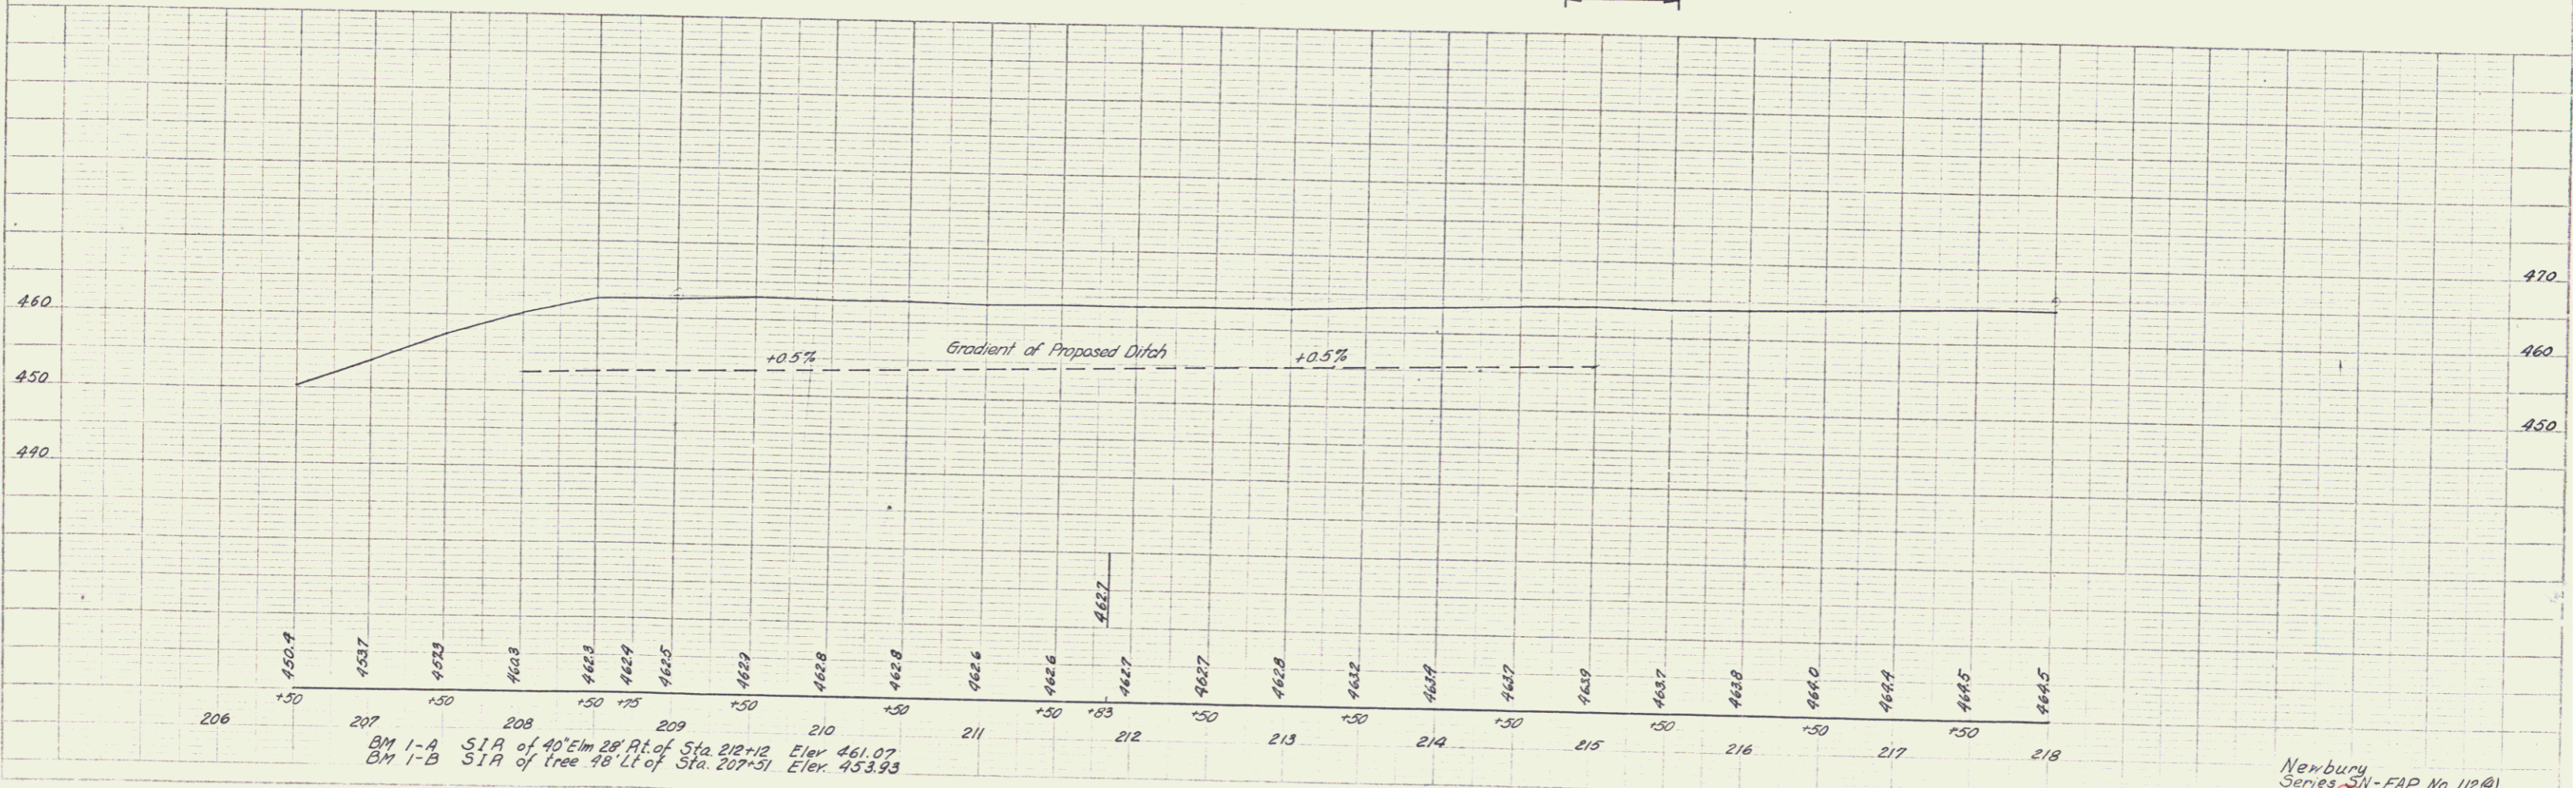



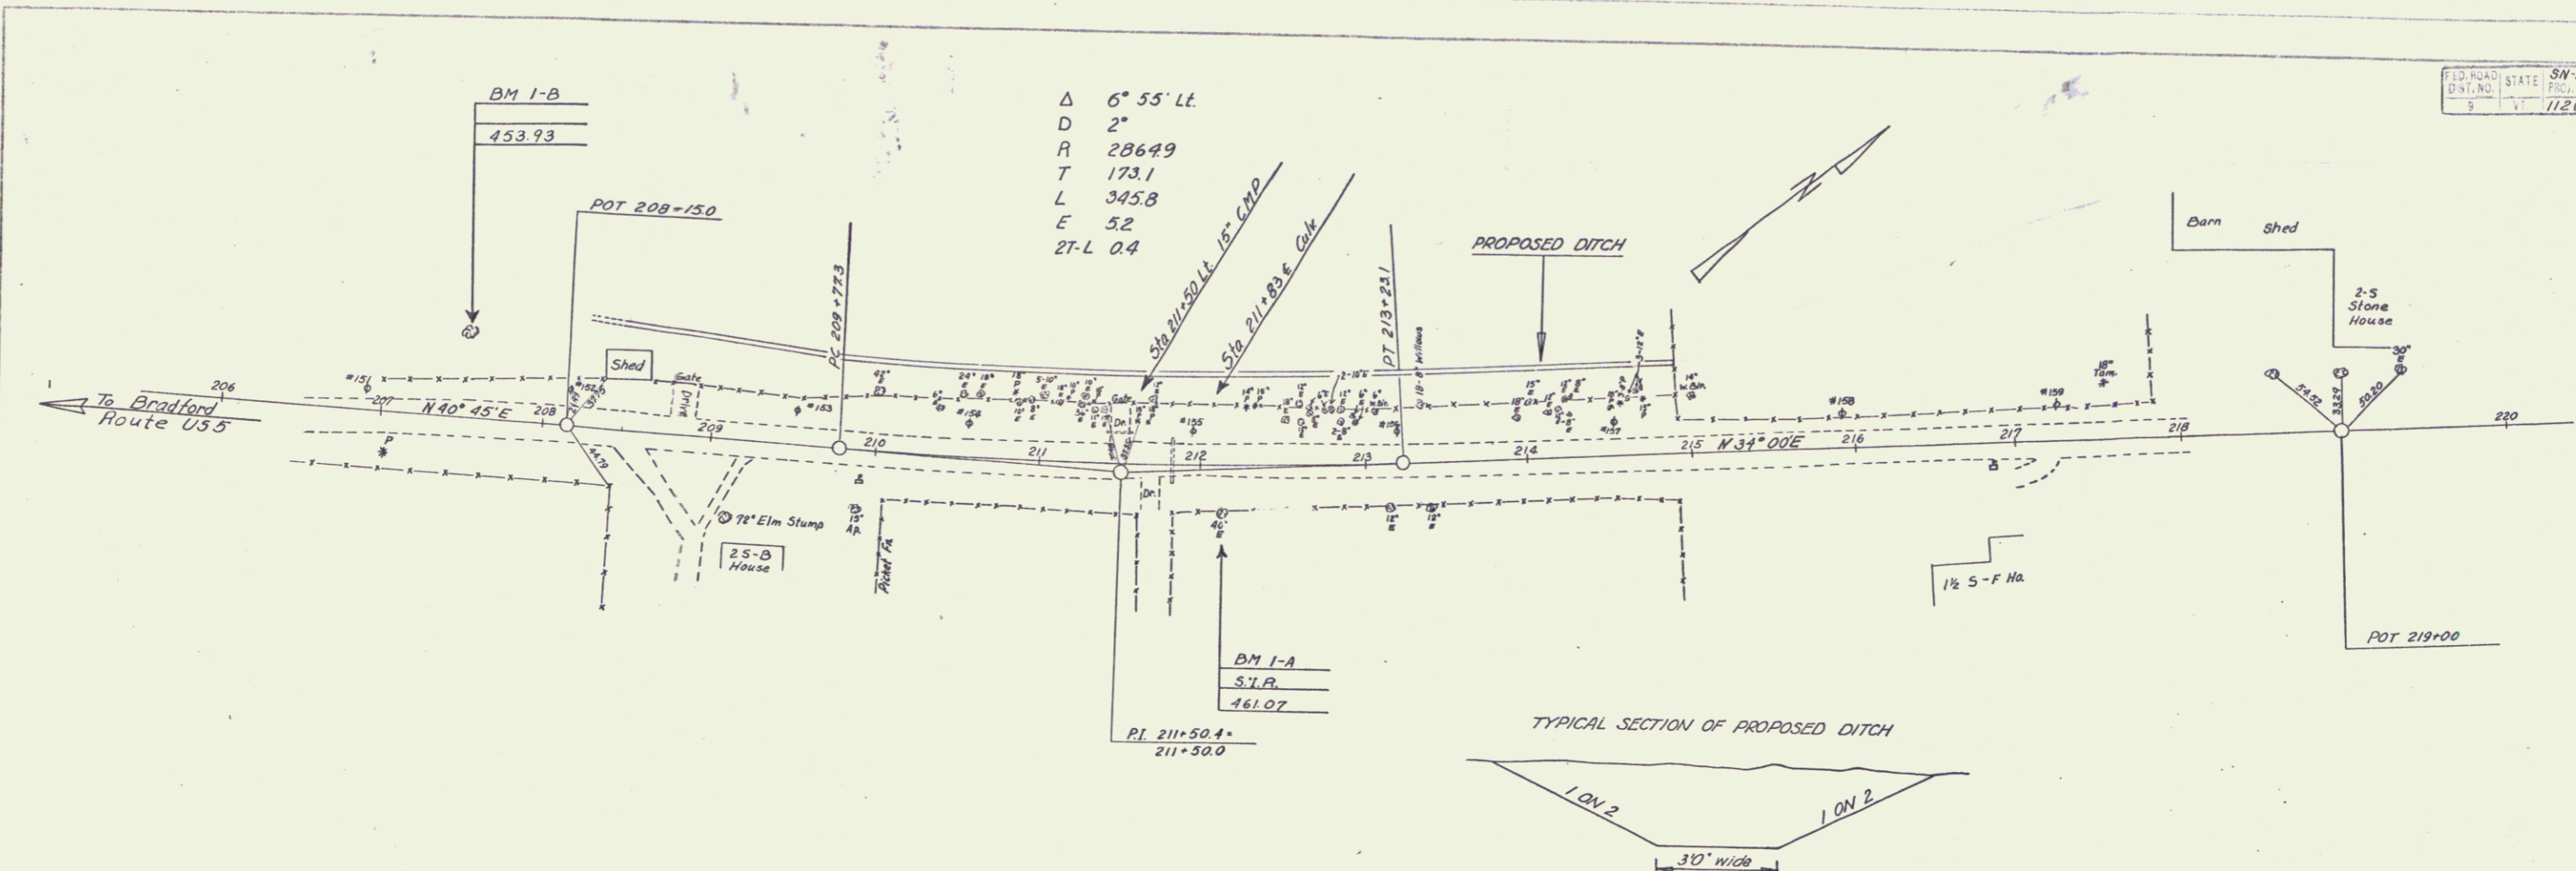

BM 1-A SIA of 40' Elm 28' Pt. of Sta. 212+12 Elev. 461.07  
 BM 1-B SIA of tree 48' Lt. of Sta. 207+51 Elev. 453.93