


PARCEL INSTRUMENT	DATE	GRANTOR	GRANTEE	RECORDED	REMARKS
A B	W.DOE	11-10-42	WILLIAM JENNIE DODGE	ST OF VT	BOOK PAGE DATE
A'	COURT ORDER	10-10-42	KENT BROMLEY	ST OF VT	41 466-67 11-25-42
					41 463-64 10-23-42

LIST OF SHEETS - BRIDGE ONLY

- Sheet No 13 Superstructure Details 51.8 30 (2-54' span) (Adapt to 3' curve)
- 14 Details of one pipe guard rail 53 5 P
- 15 Details of Abut #1
- 16 Details of Abut #2
- 17 Details of Abut #3
- 18 Barricades Signs & Lights 53-11
- 19 Standard Details 53 20 (Details A, H, J)

FEDERAL STATE	51-64	SCALE	1" = 40'	SHEET	67
DIST. NO.	12 (4)	YEAR	1943	NO.	8

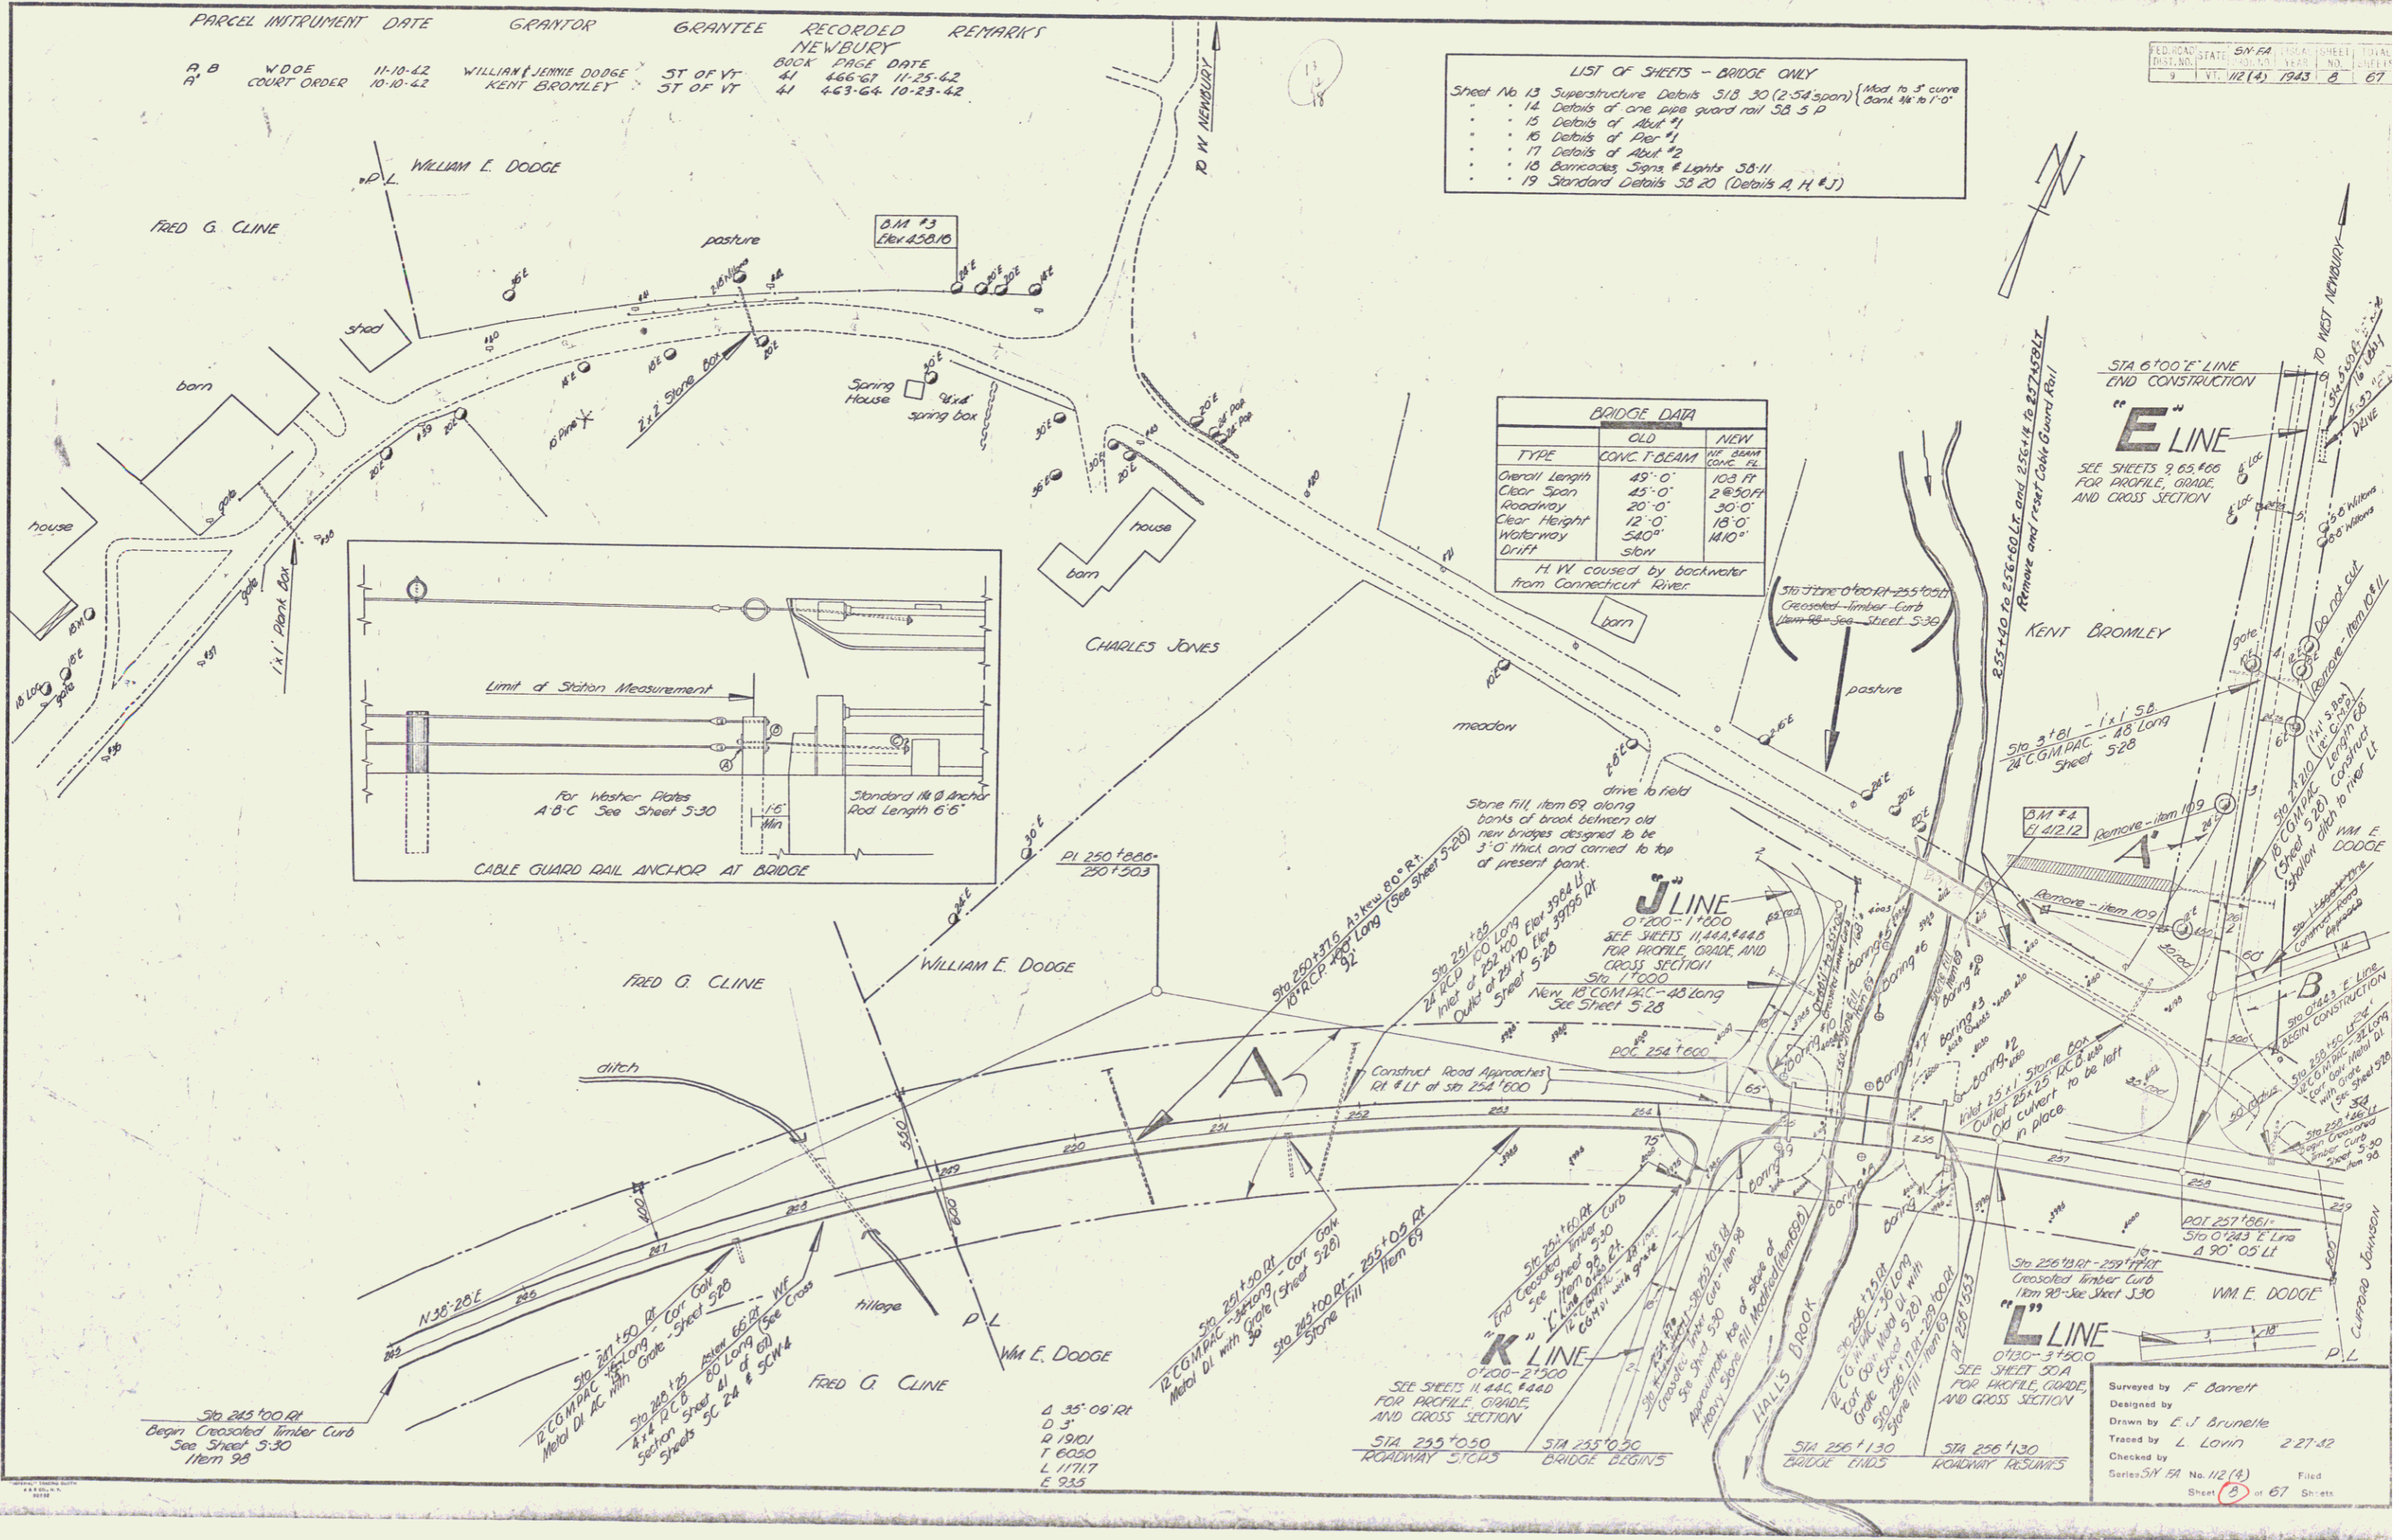

Surveyed by F. Barrett  
 Designed by E. J. Brunette  
 Drawn by L. Lovin  
 Traced by L. Lovin 2-27-42  
 Checked by  
 Series 51-64 No. 112 (4) Filed  
 Sheet 67 of 67 Sheets