


| PARCEL | INSTRUMENT | DATE | GRANTOR | GRANTEE | RECORDED NEWBURY BOOK PAGE DATE | REMARKS |
|--------|-------------------|----------|------------------------|----------|---------------------------------|---------|
| A | W.D. | 11-23-42 | CLIFFORD E JOHNSON | ST OF VT | 41 466 11-25-42 | GARAGE |
| C | W.D.O.E | 11-10-42 | WILLIAM E JENNIE DODGE | ST OF VT | 41 466 67 11-25-42 | |
| B, C | COURT ORDER COND. | 10-10-42 | KENT BROMLEY | ST OF VT | 41 463-64 10-23-42 | |
| M | | 1-30-42 | JULIA ROLLINS | ST OF VT | Highway 273 1-31-42 | |

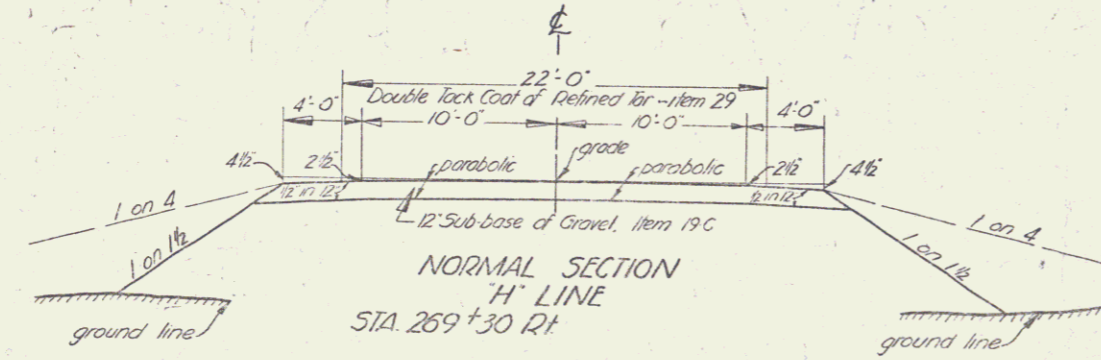

Sta 260+00 RL - 277+00 RL - See Sheet 10 of 67

The State agrees that when that section of the present highway US 5 as shown on the plan prepared by the State Highway Department and made a part hereof is discontinued as a public highway by the town of Newbury it shall cause all the gravel and stone constituting the present road surface and foundation to be excavated within the limits as shown on the print of cross sections attached hereto and made a part hereof, and said excavated material to be removed therefrom and used in the construction of said project known as FAP 112(4), and any filling required in accordance with said cross sections to be made with earth borrow and said portion of old road to be regraded in accordance with the attached cross sections.

The Earth Borrow referred to above shall be obtained within the limits of the R.O.W. acquired by the State along the proposed center line between Sta. 270+00 and Sta. 277+00 of SNFAP 112(4). The necessary yardage of Borrow shall be removed by excavating the top 6" of the old ground to the extent needed, stock piling of said material and then placing after the new road is opened to public travel. This work shall be paid for only under Item 10-11, Common Excavation Incl. Borrow.

The contractor's attention is called to the water pipes crossing main line at approximately station 264+00, crossing "H" line at approximately station 1+25. The contractor will be held responsible for damages to these water systems during the construction period and will be required to carry out his construction operations so that service of the water systems are maintained at all times.

A 2" cast iron pipe sleeve is to be placed at a location agreeable to the property owner for the water pipe at station 264+00. The 2" cast iron pipe is to be paid for as an extra work item. Necessary excavation for placing 2" cast iron sleeve is to be paid for as Trench Excavation of Earth or Rock, Item 12A or 12B.

NEWBURY
SN FAP 112(4)
SHEET 10 OF 67
Surveyed by F. Borrell
Designed by
Drawn by E. Borrell