
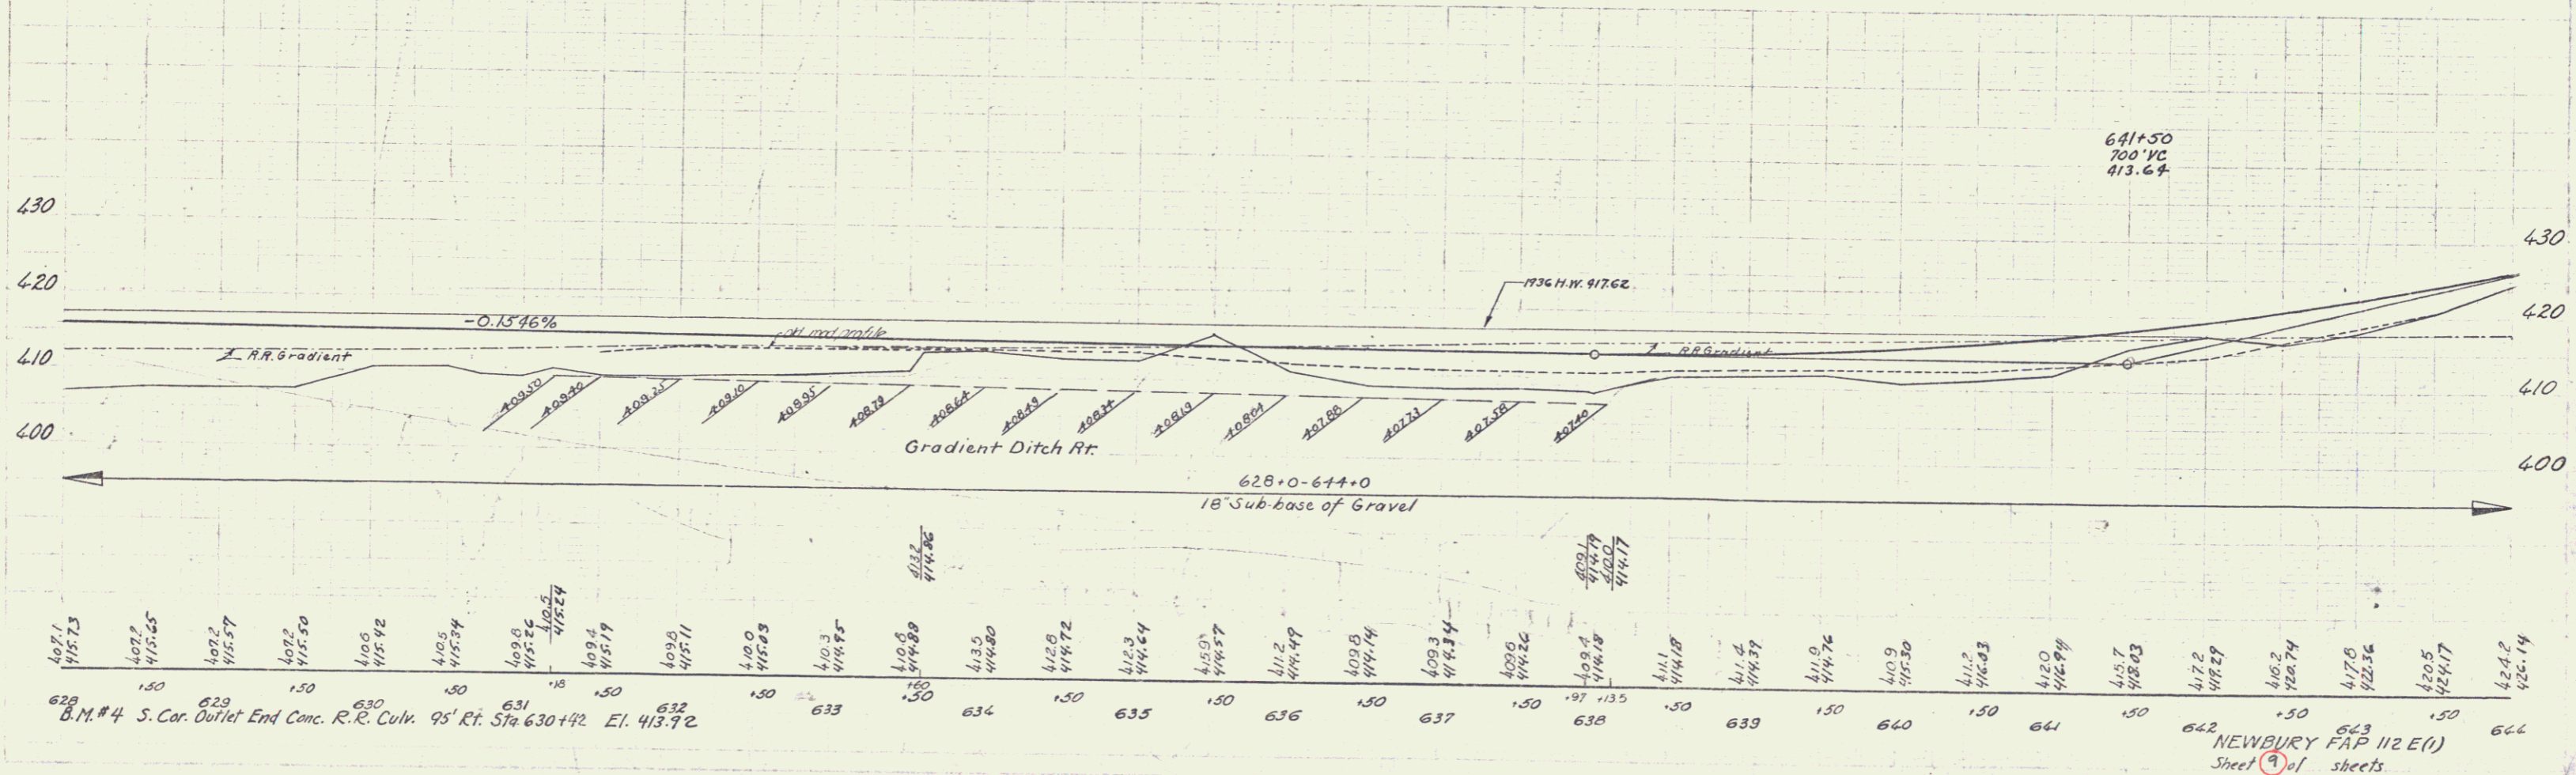



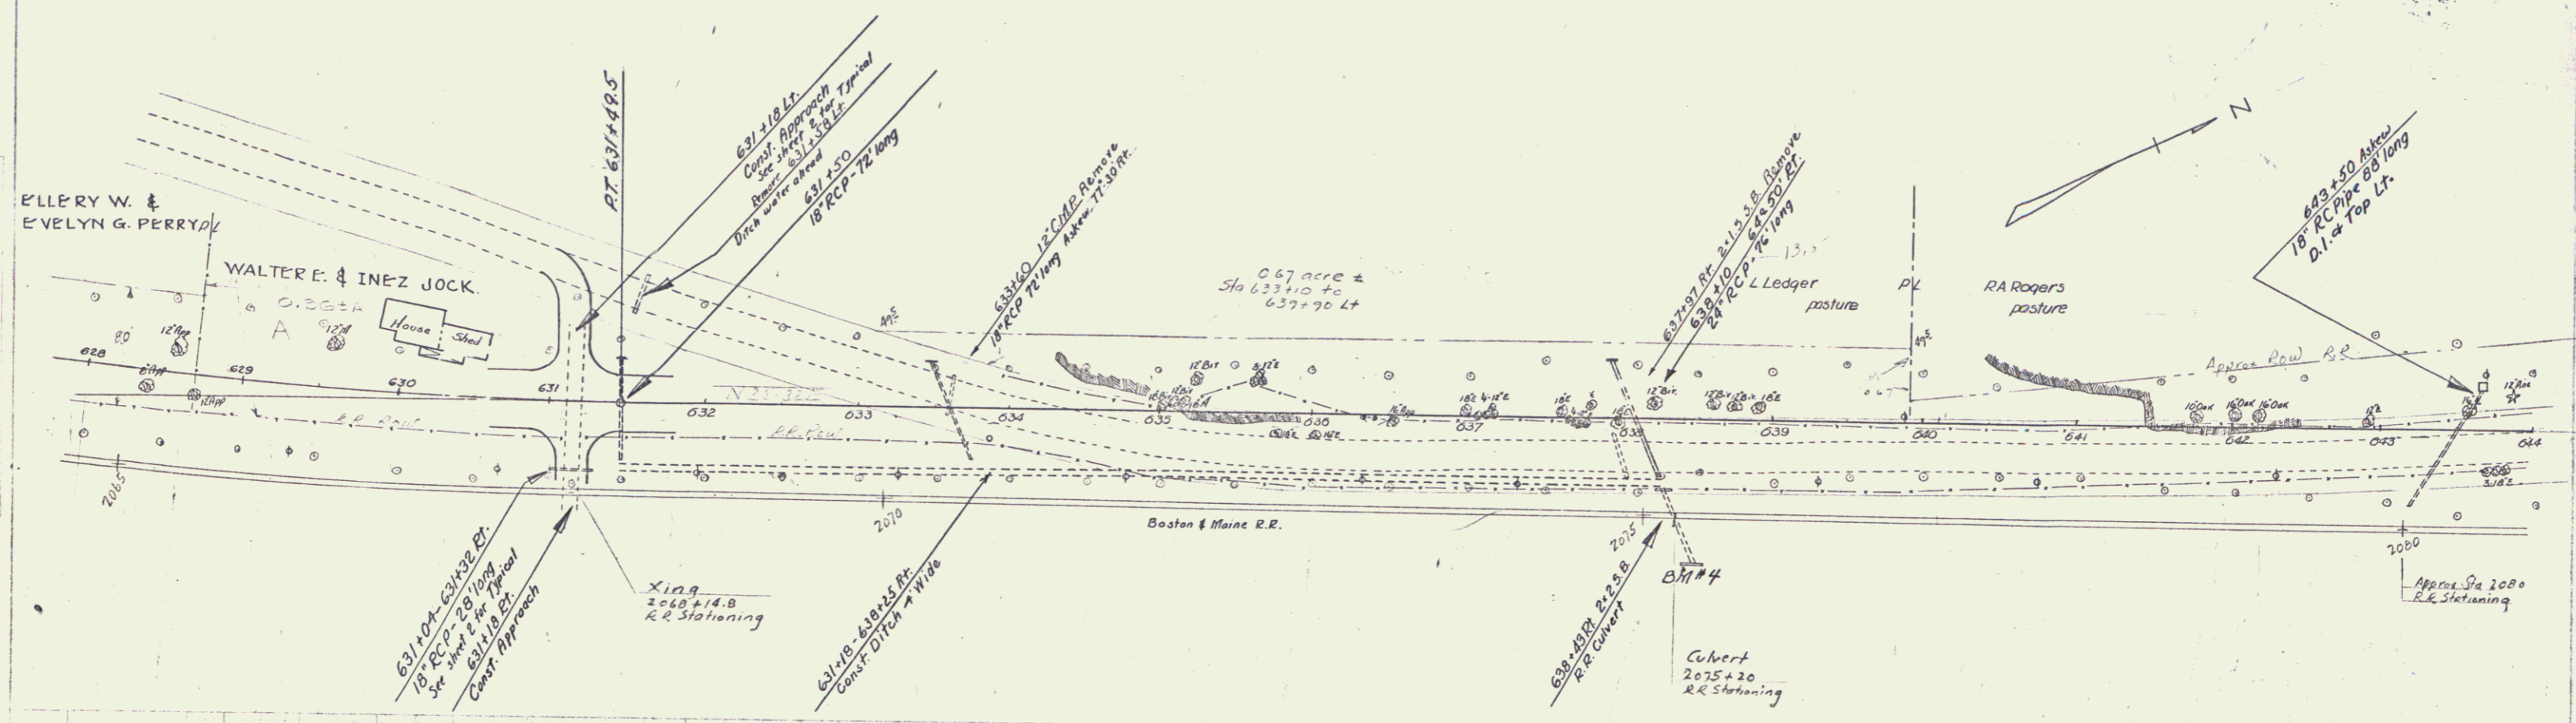

NEWBURY F&P 112 E(1)  

