


Non-Govt. Participation
 REIN. CONCRETE CURB & GUTTER REQUIRED
 STATIONS: LENS, WIDTH, CONC. REIN. STEEL
 29140-292100 Lr. 40' 2'-0" 2.6 c.y. 7E 1b.

F.B. 1940 DIST. NO. STATE YEAR MO. SHEETS
 9 130-A 1931 25 74

1" = 100'
 1" = 200'

1" = 100'
 1" = 200'

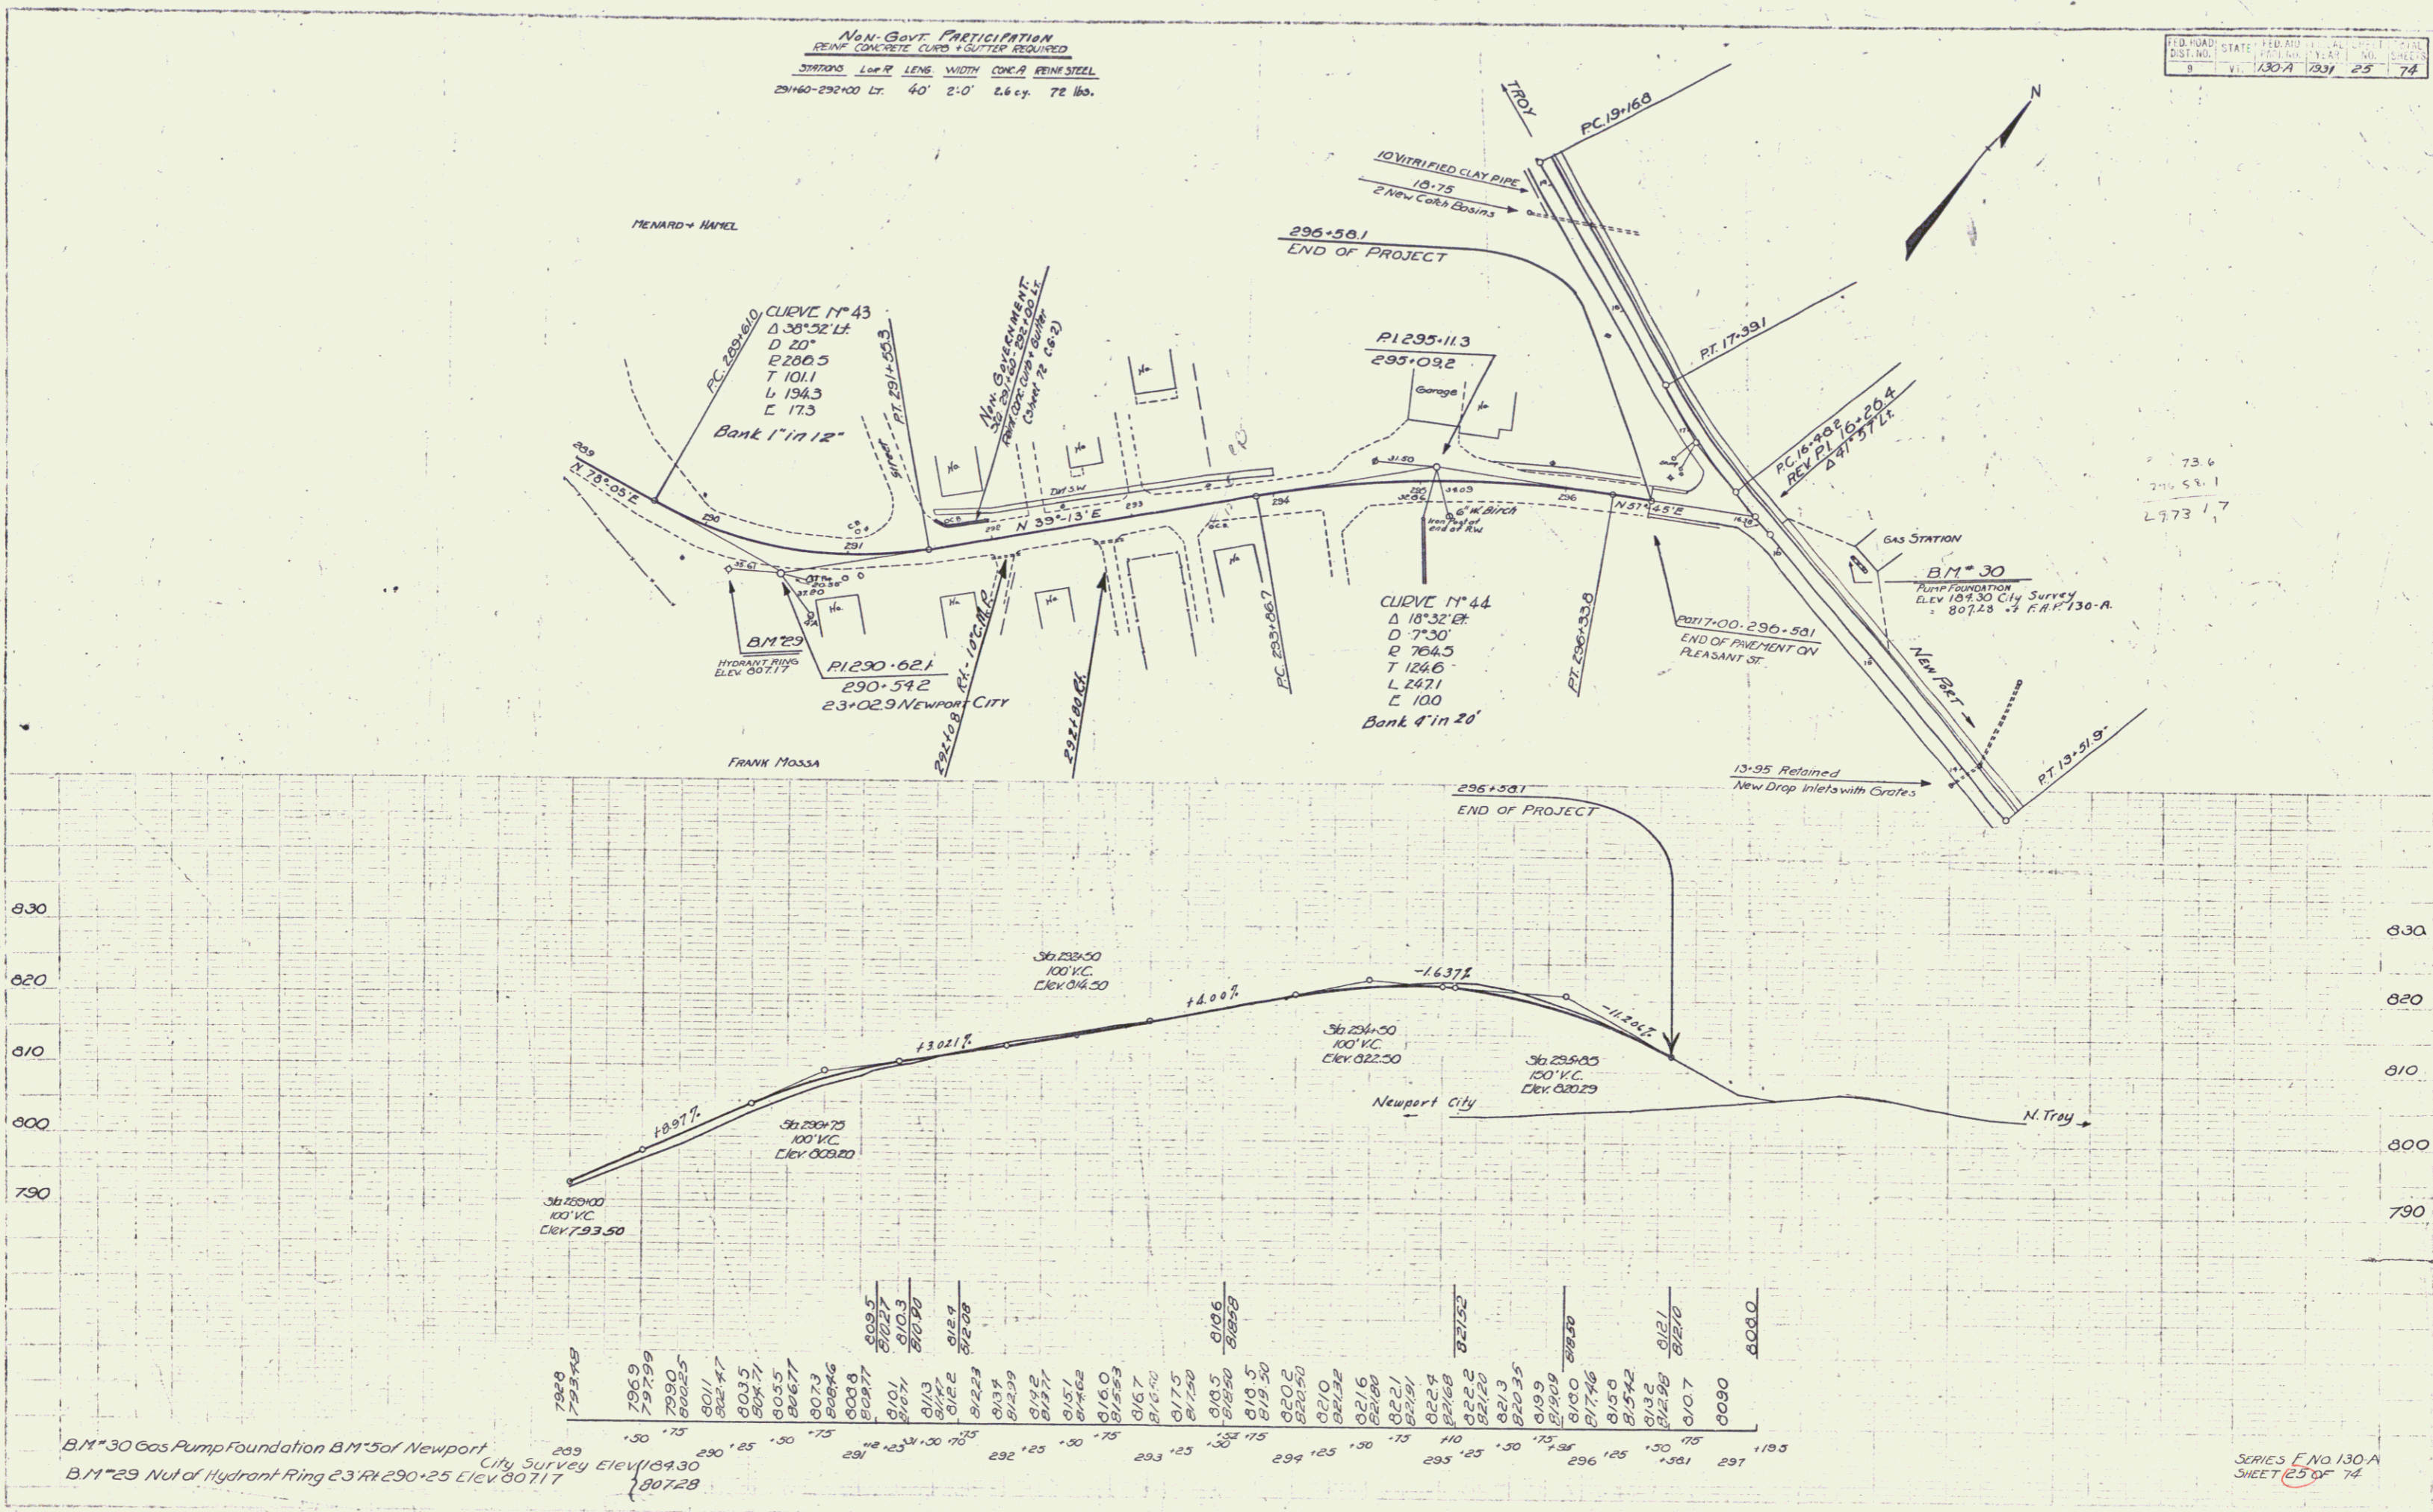

B.M. 30 Gas Pump Foundation B.M. 5 of Newport City Survey Elev. 804.30
 B.M. 29 Nut of Hydrant Ring 23' R. 290+25 Elev. 807.17

SERIES E. NO. 130-A
 SHEET 25 OF 74

26