


PLAN  
NOTE: SEE SHEET 11 FOR  
GENERAL NOTES

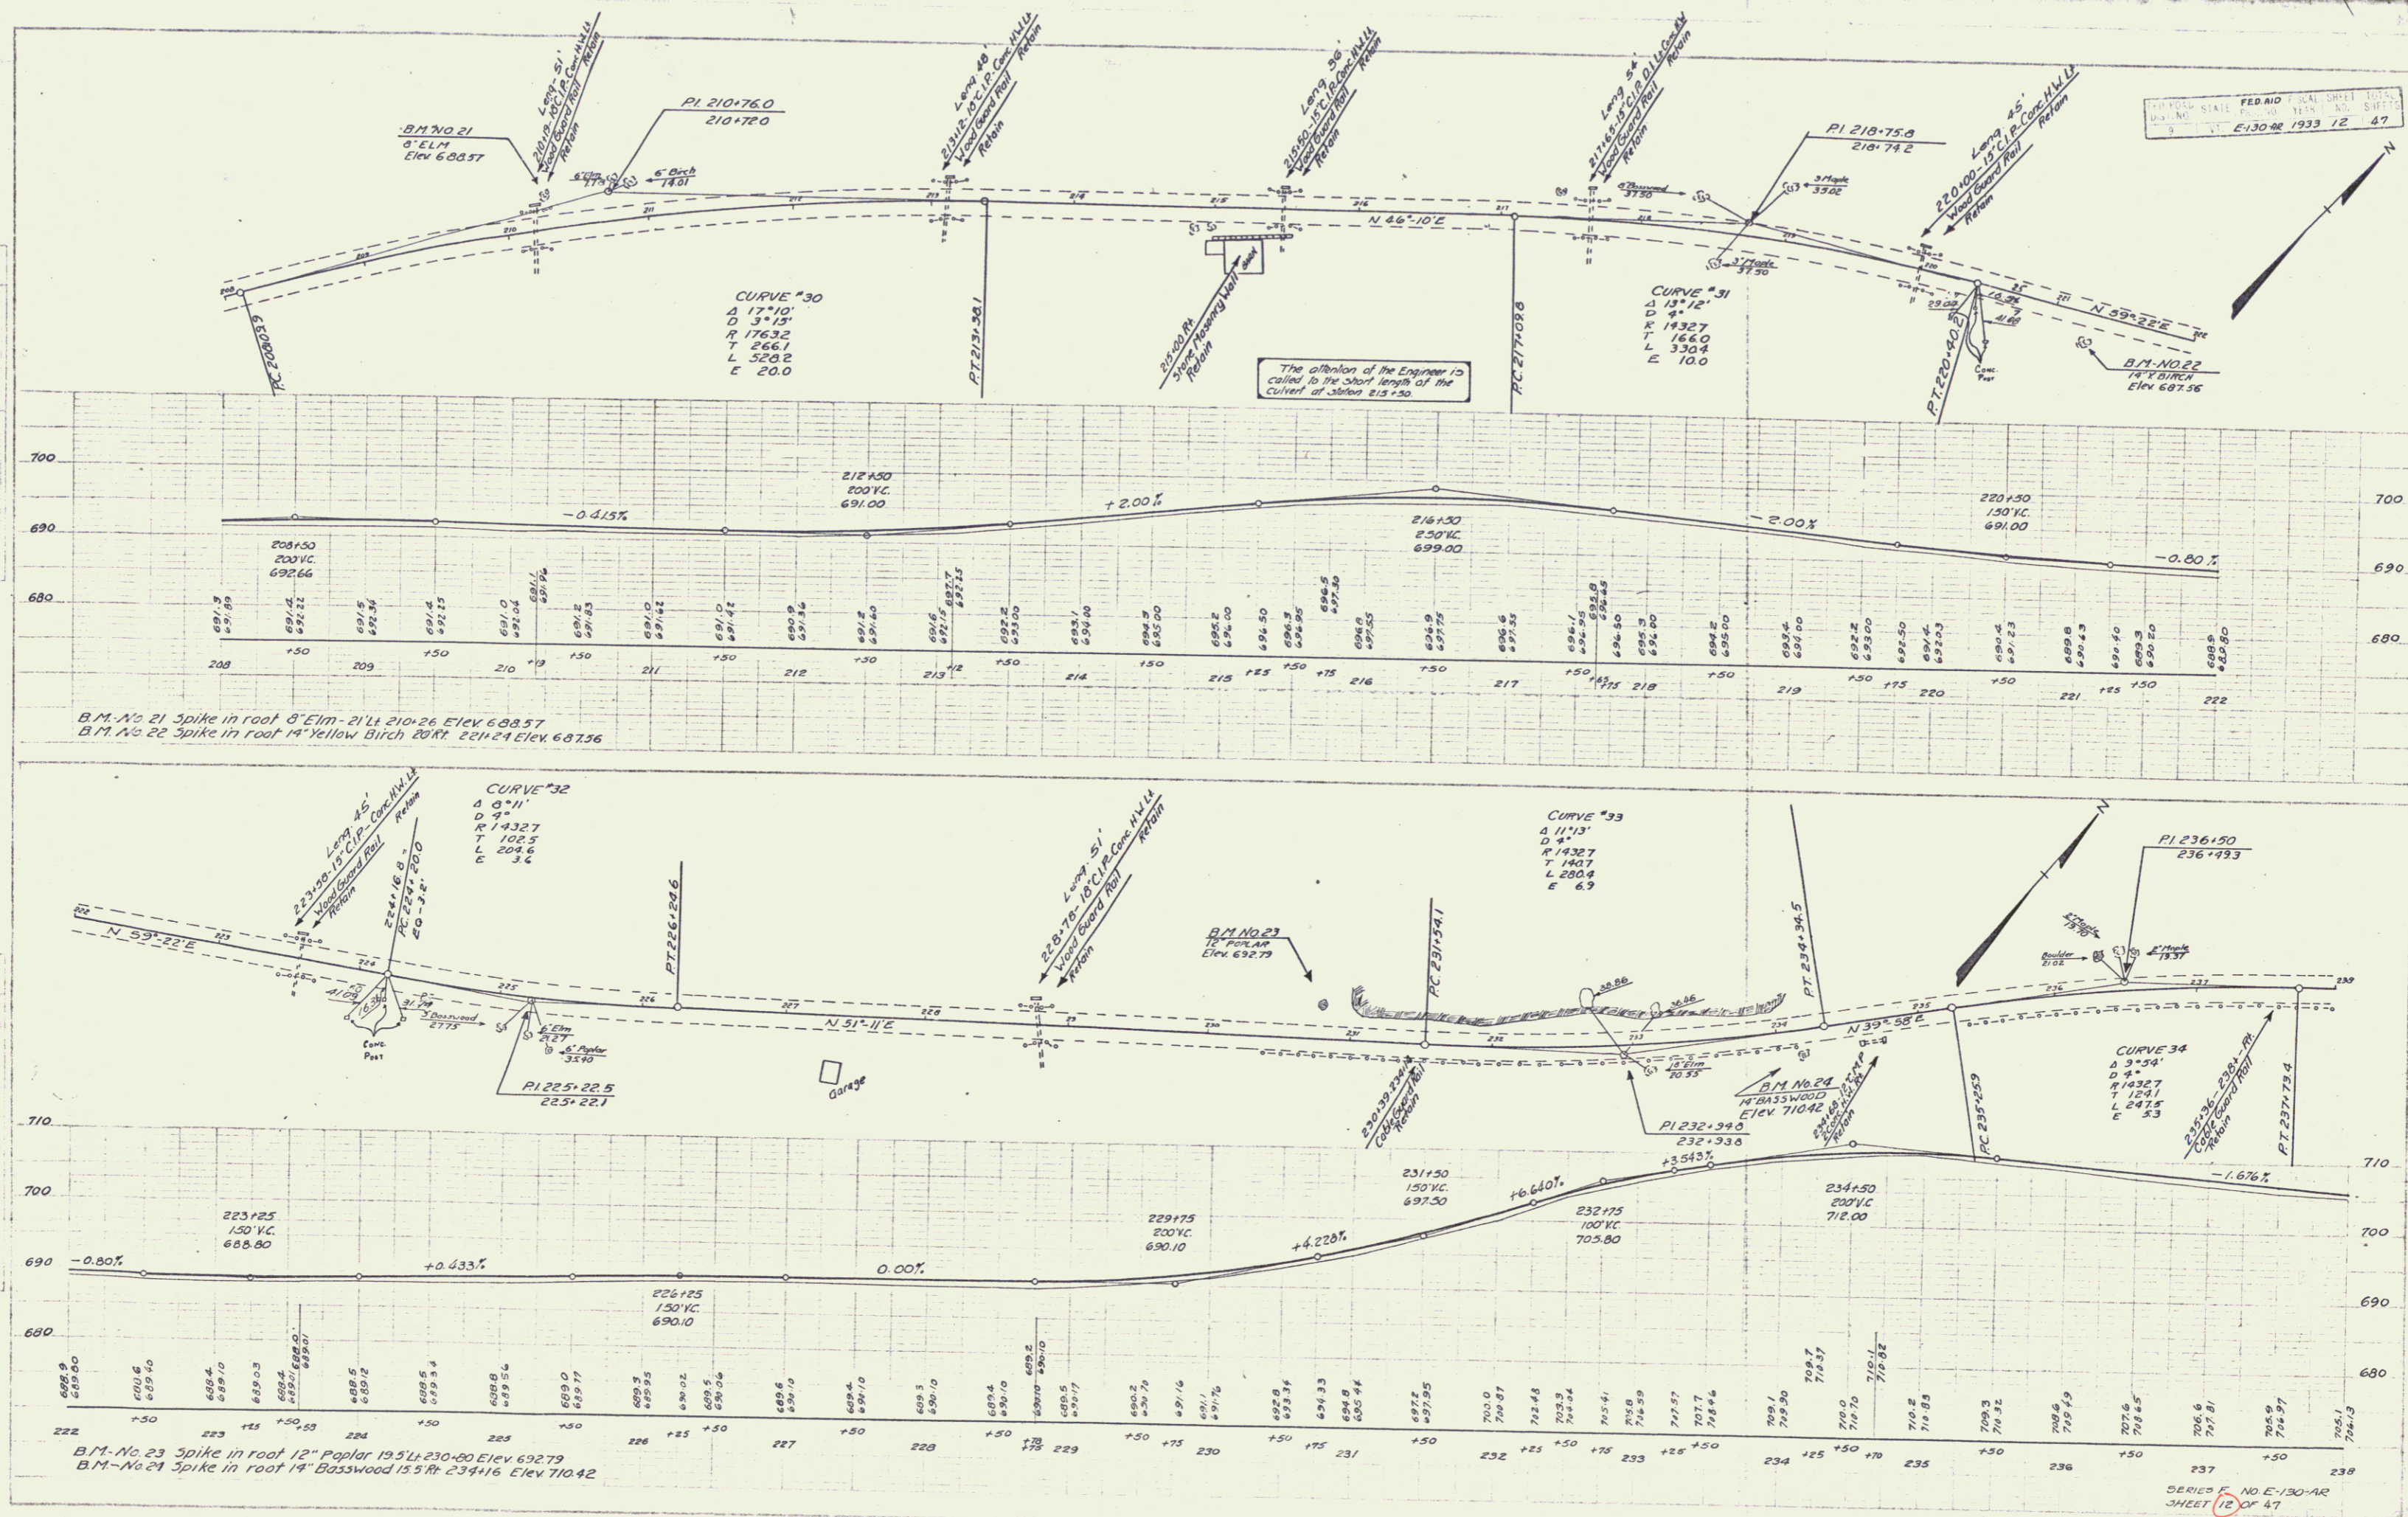

FED. AID PROJ. DIST. DIST. DIST.  
 DIST. NO. STATE DIST. YEAR NO. SHEETS  
 3 11 E-130-AR 1933 12 47

SERIES NO. E-130-AR  
 SHEET 12 OF 47