



VEH. ROAD DIST. NO.	STATE	YER. AND PROJ. NO.	FISCAL YEAR	SHEET NO.	TOTAL SHEETS
9	VT				

PLAN  

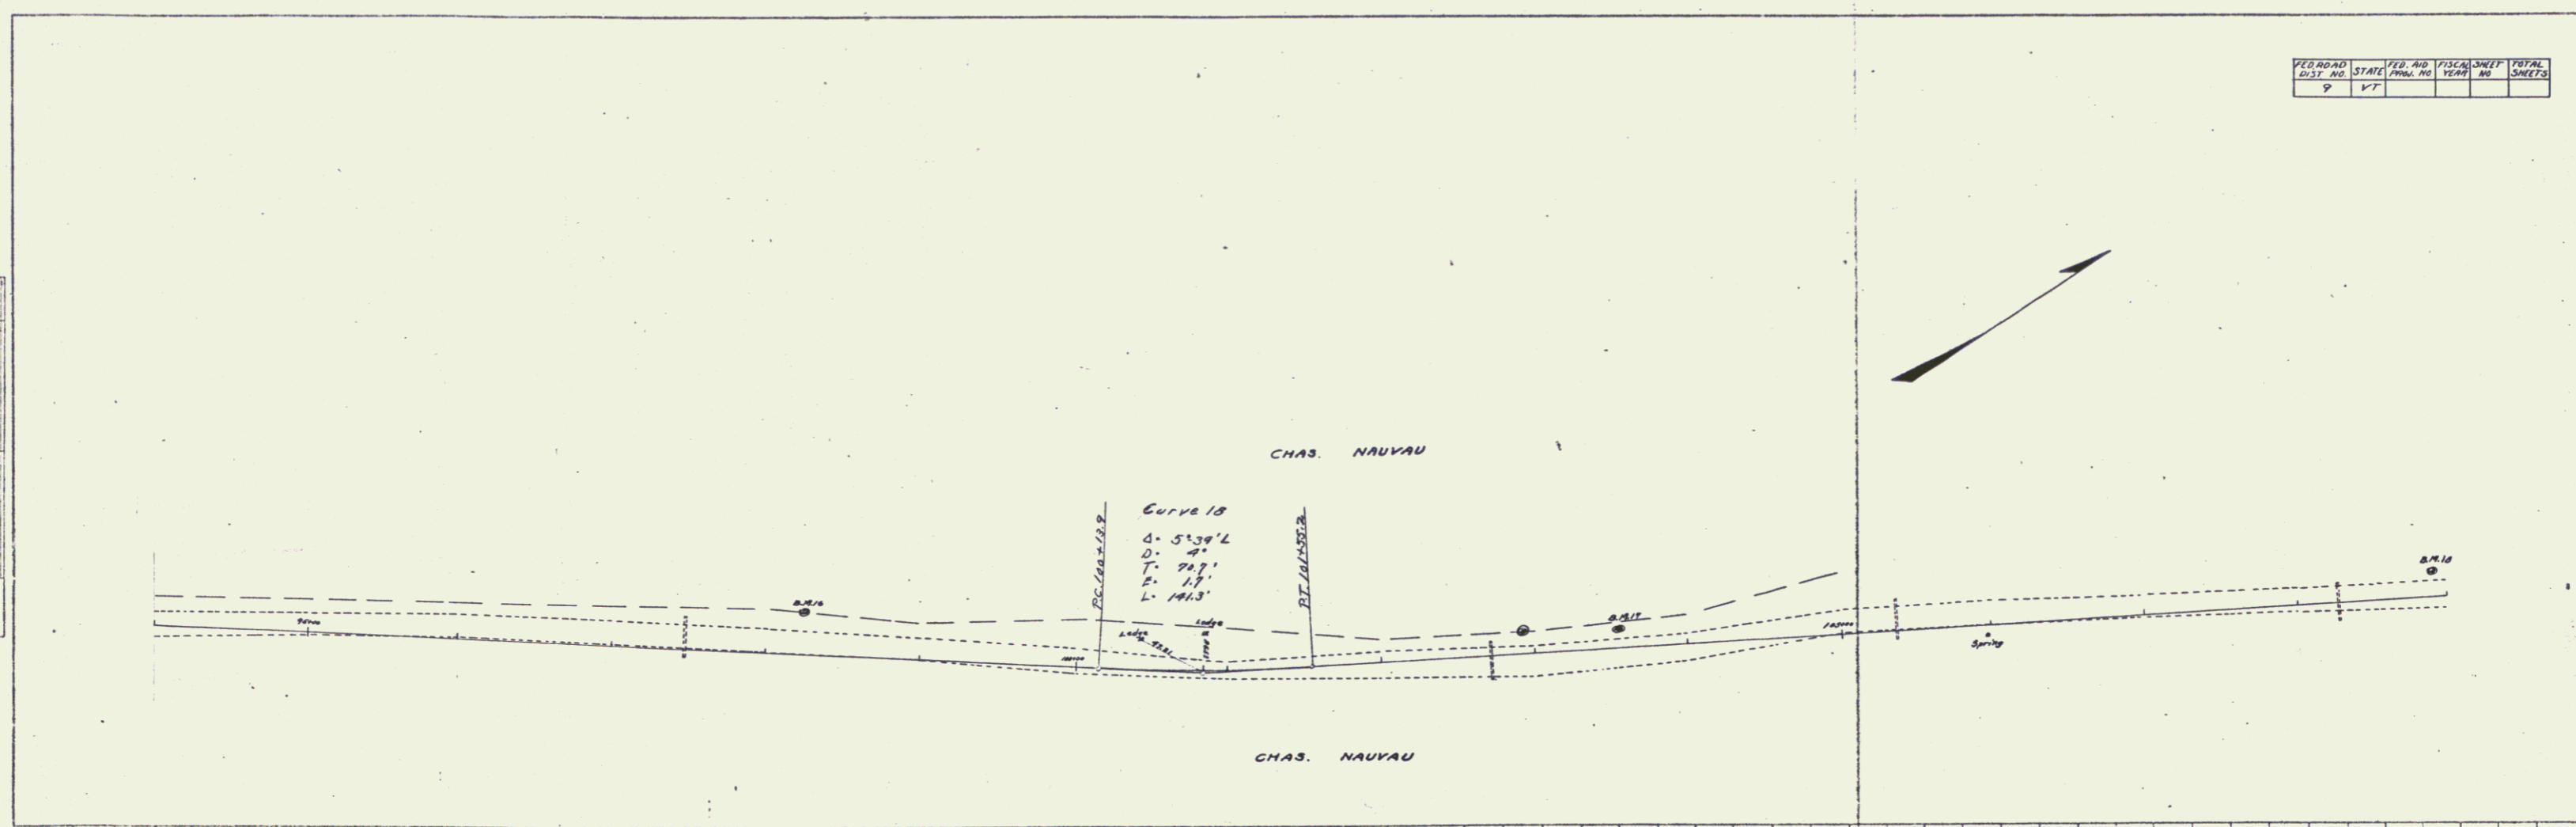

PROFILE  

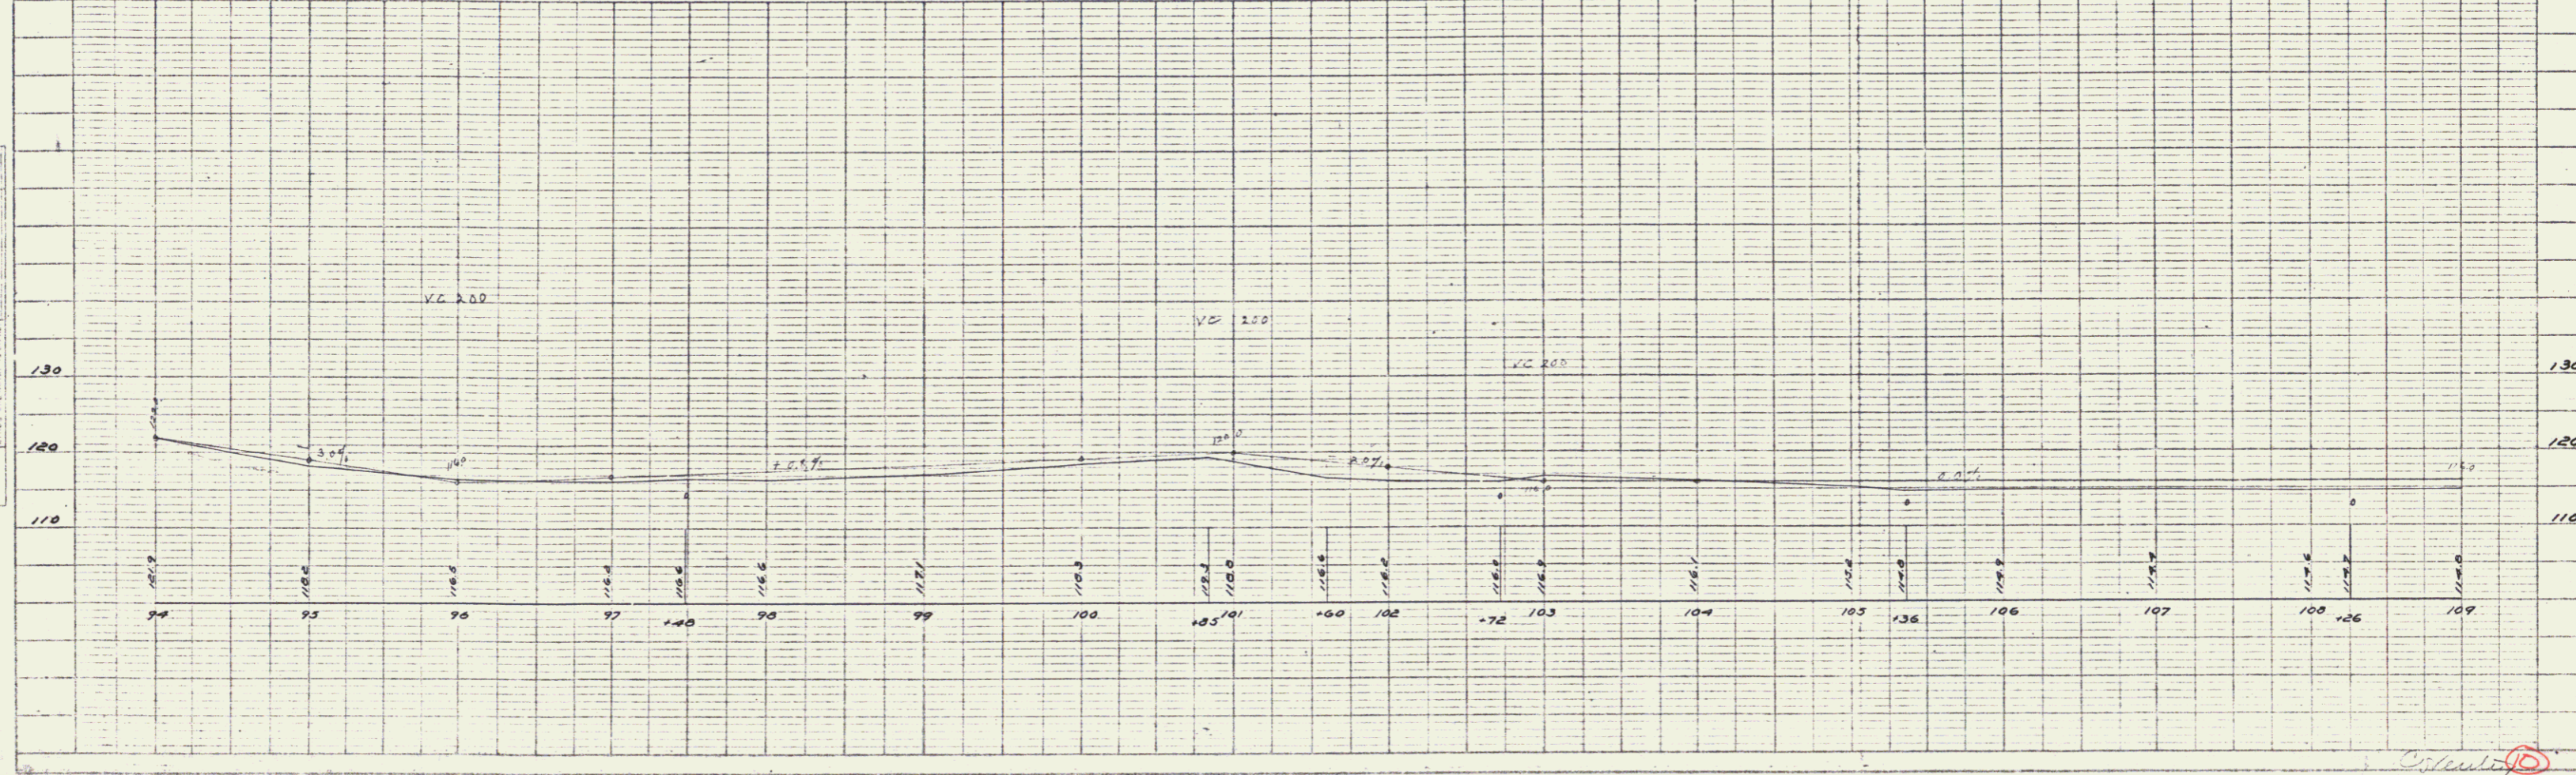


9