

RD NO	STATE	NO. AND DATE	PROJECT	SHEET NO	TOTAL SHEETS
9	VT				



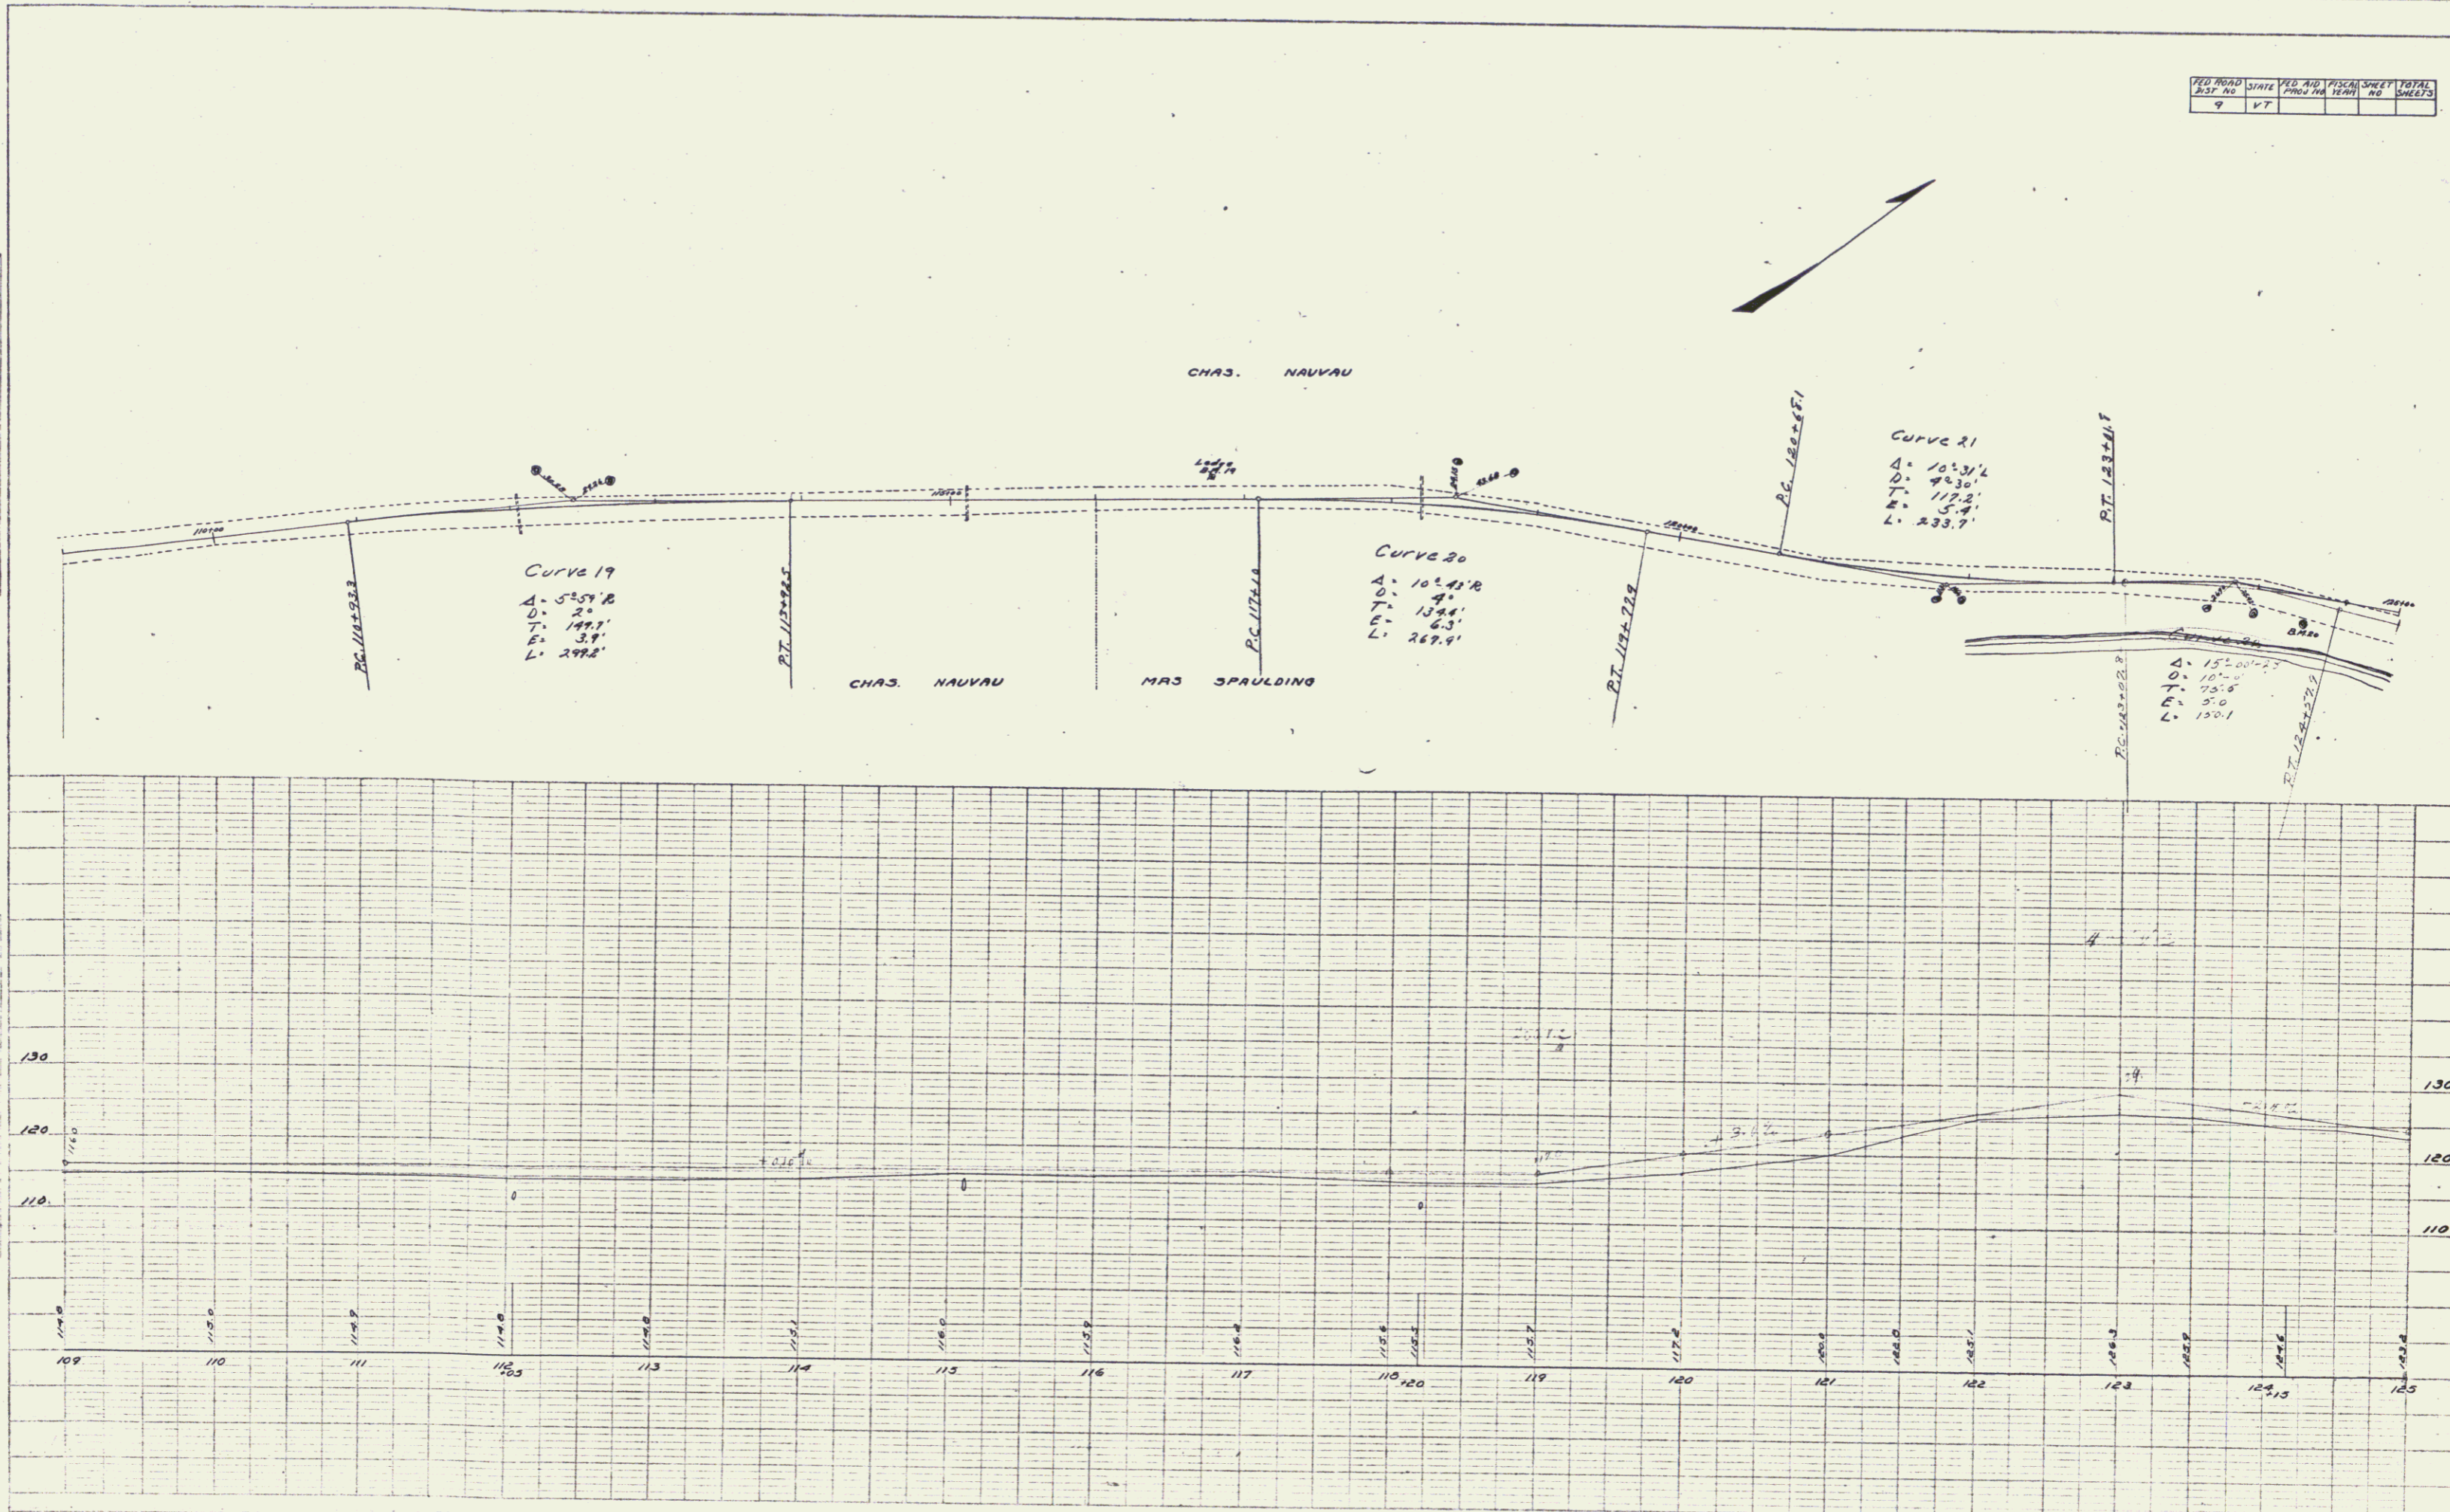



