

JOB NO.	DATE	DESIGNER	CHECKER	TOTAL SHEETS	TOTAL SHEETS
9	VT				

PLAN
 DATE
 DRAWN BY
 CHECKED BY
 SCALE
 SHEET NO.

PROF.
 DATE
 DRAWN BY
 CHECKED BY
 SCALE
 SHEET NO.

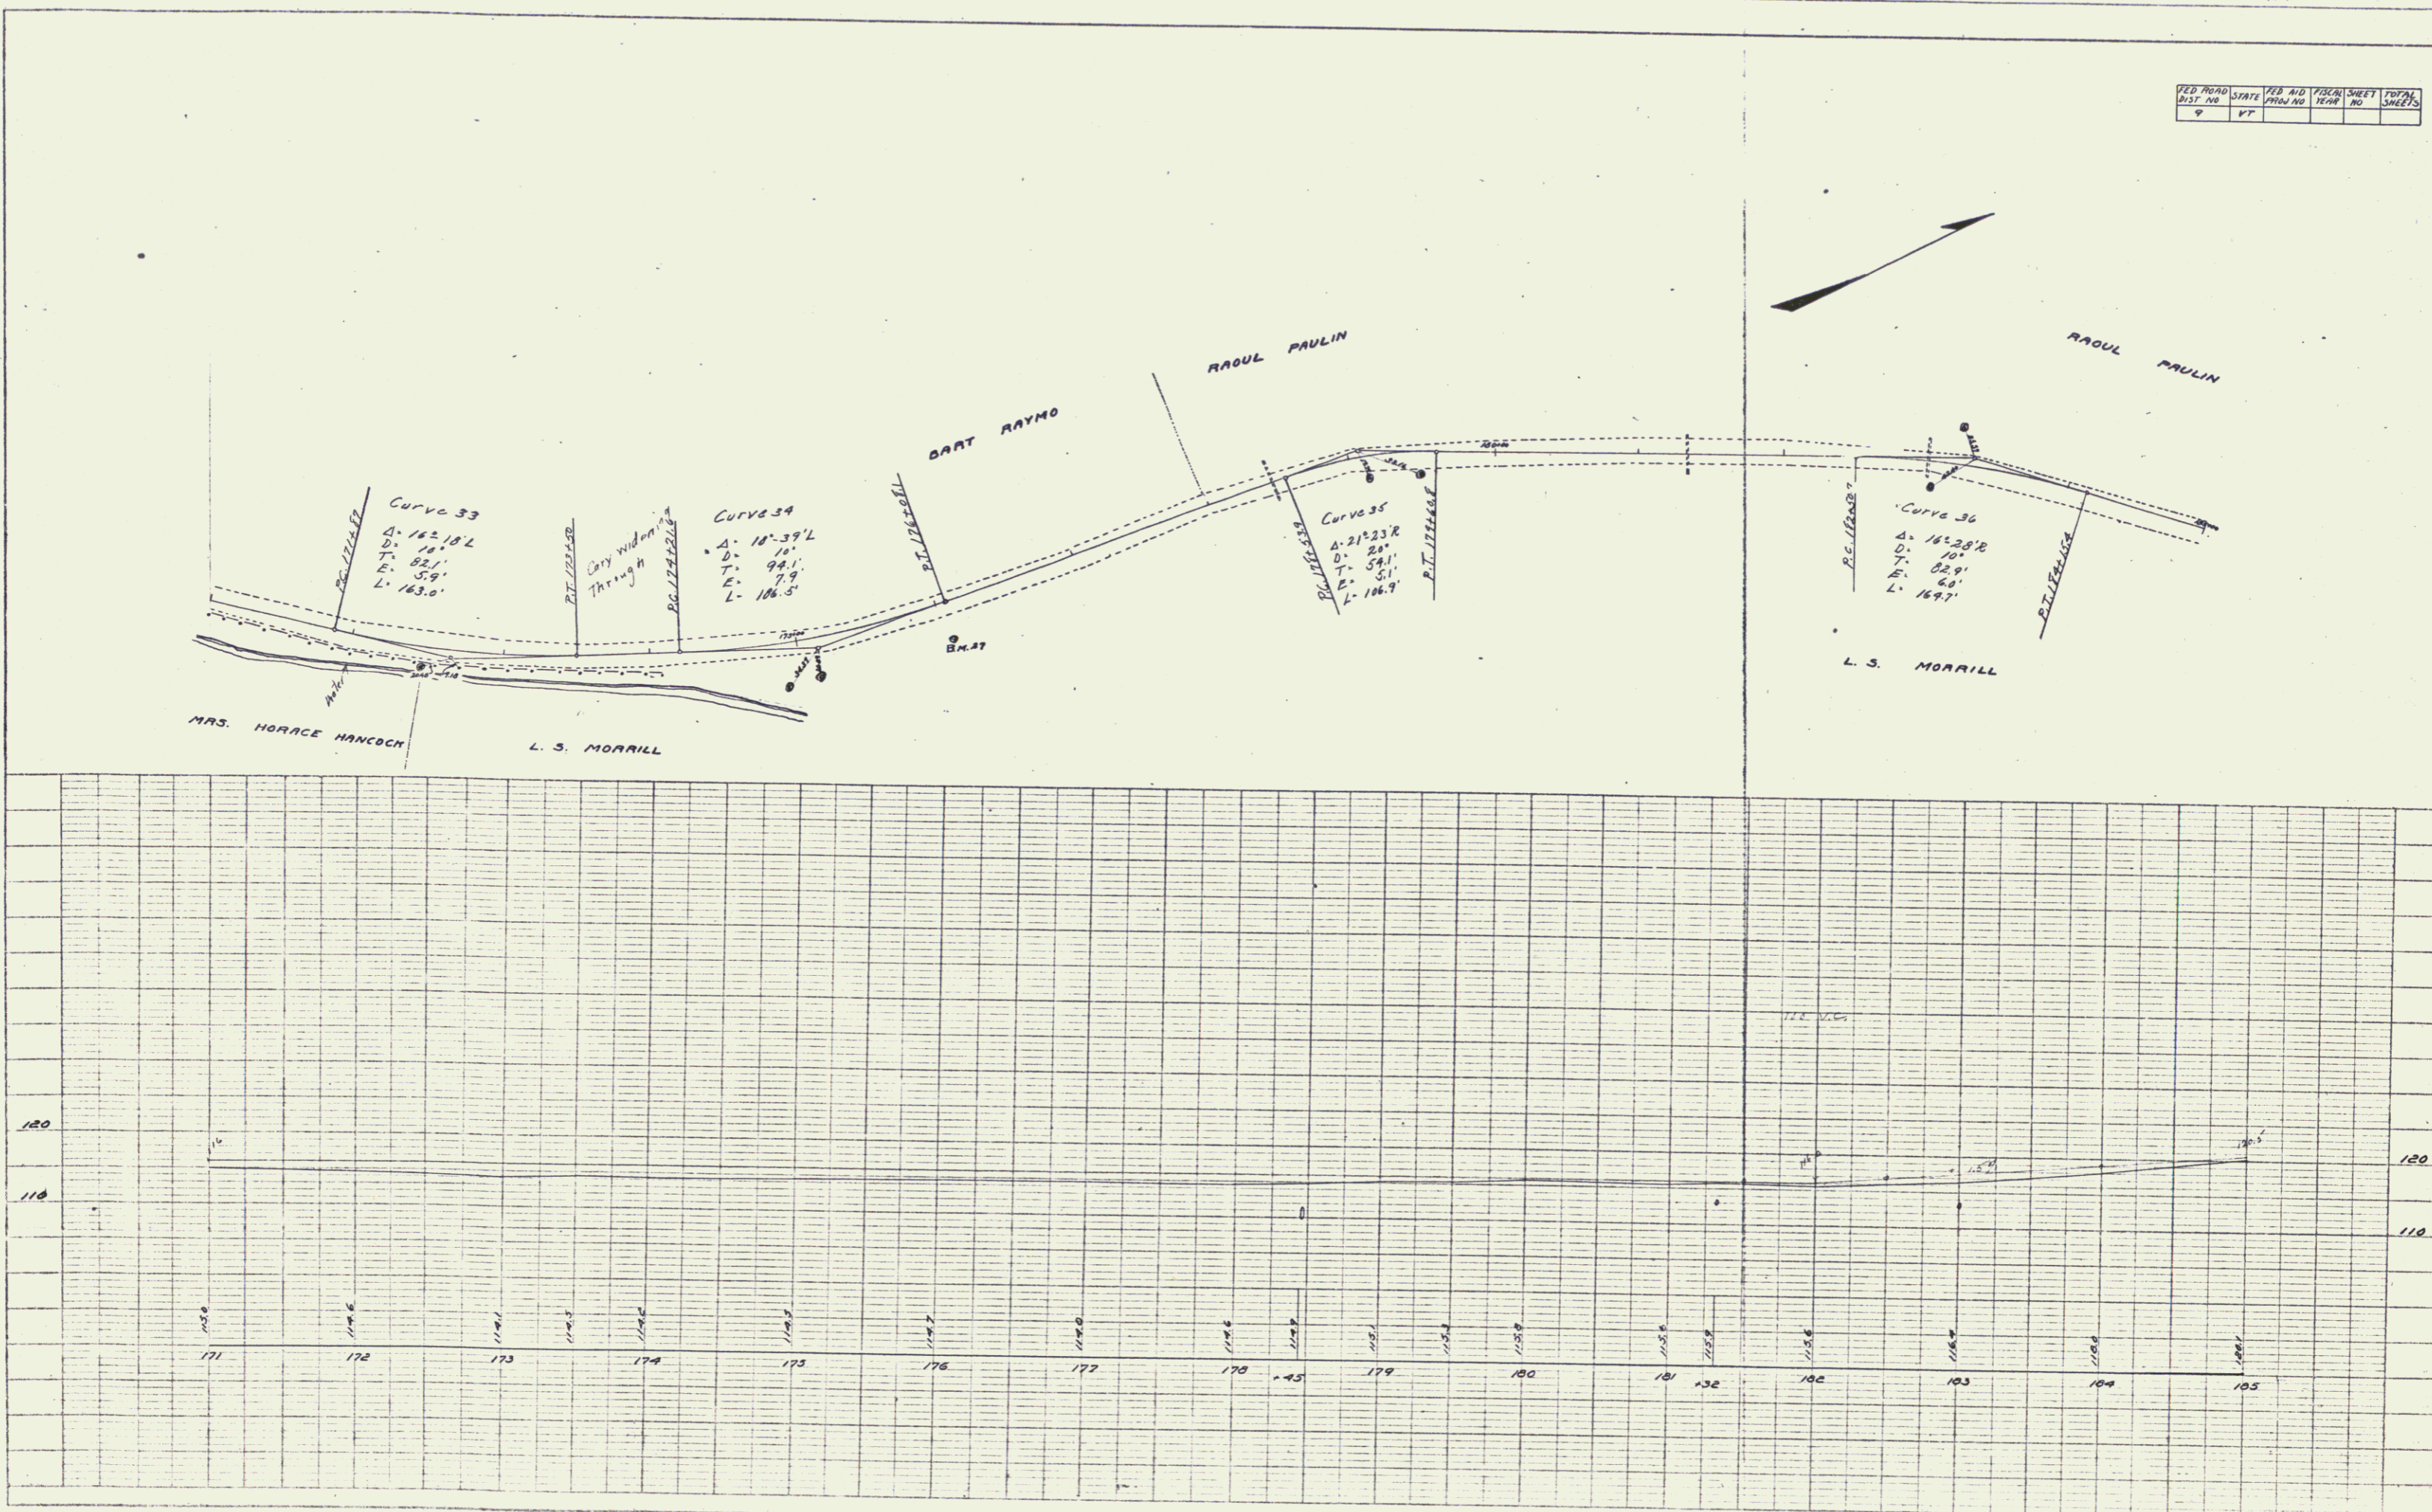


PLATE L-PLAN-PROFILE (11 x 17) IN. STANDARD
 RE. 1110 & 1111, NEW YORK

Country Map Sheet 13 14