

FED. ROAD DIST. NO.	STATE	FED. AID PROJ. NO.	FISCAL YEAR	SHEET NO.	TOTAL SHEETS
9	VT				

PLAN


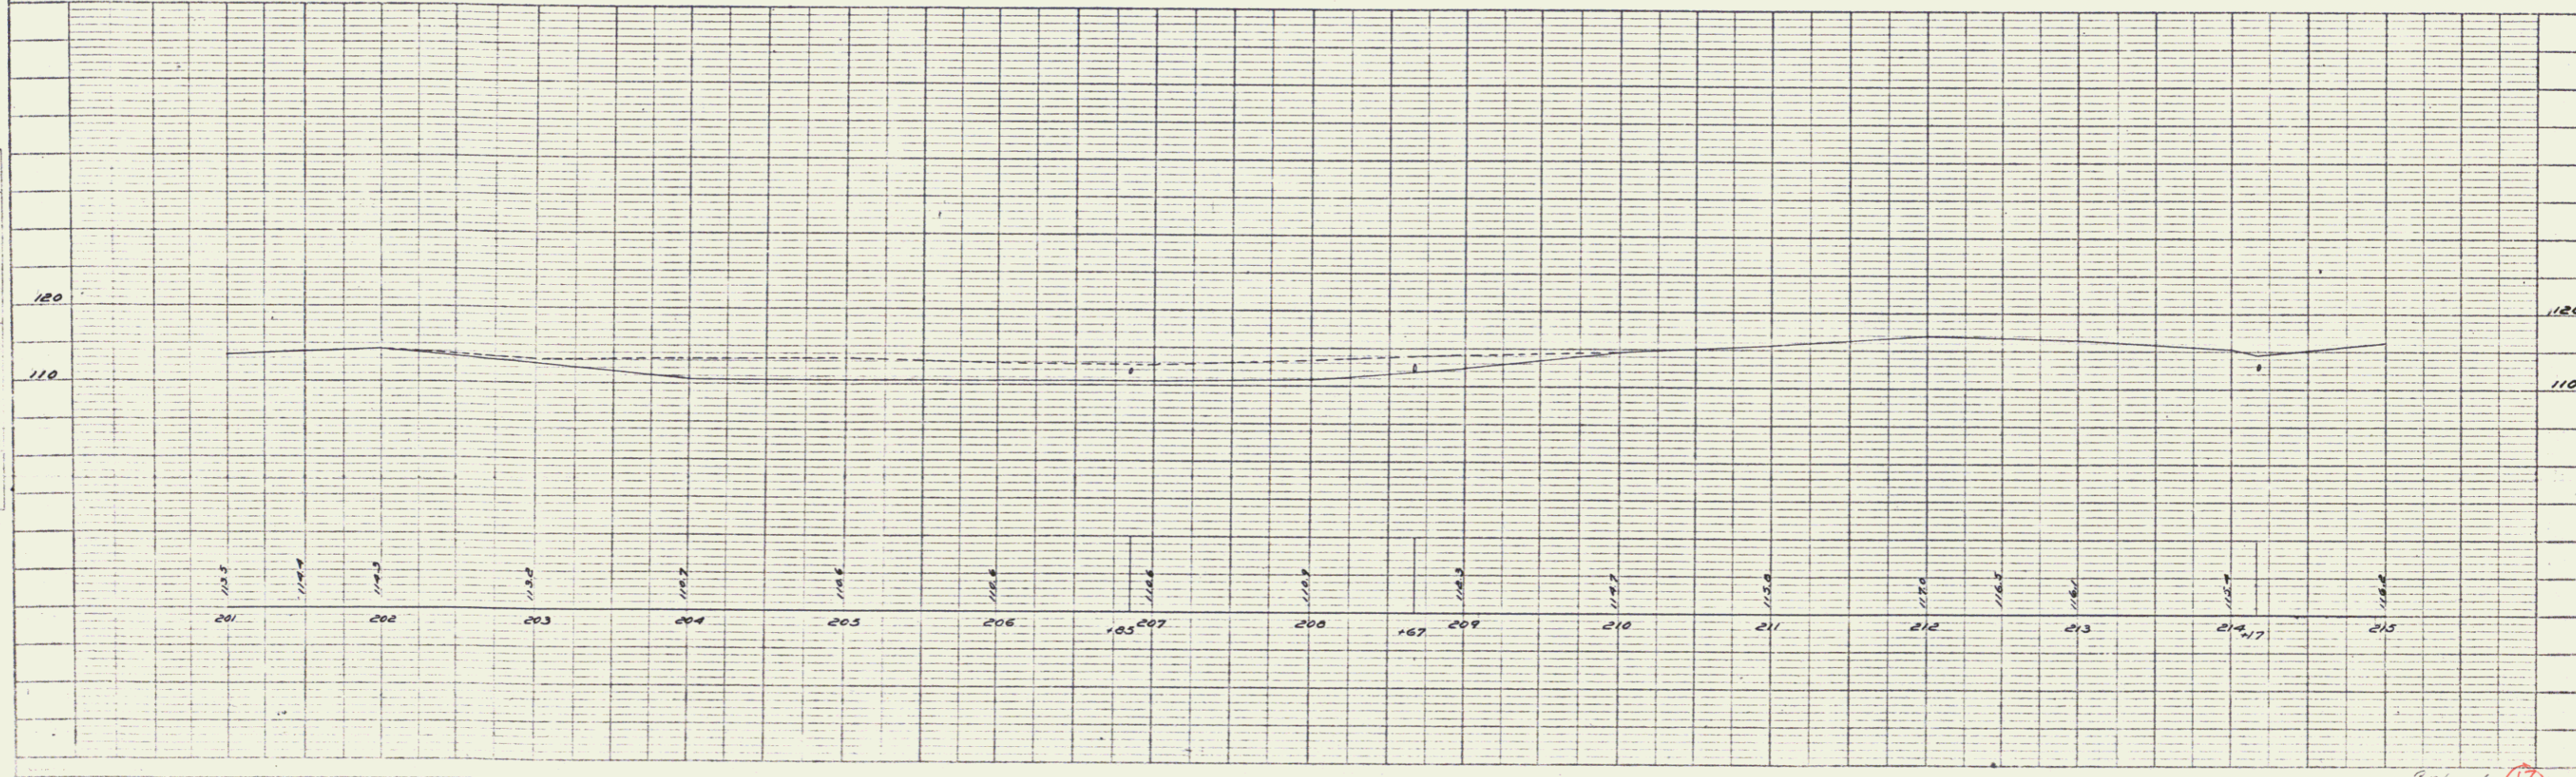
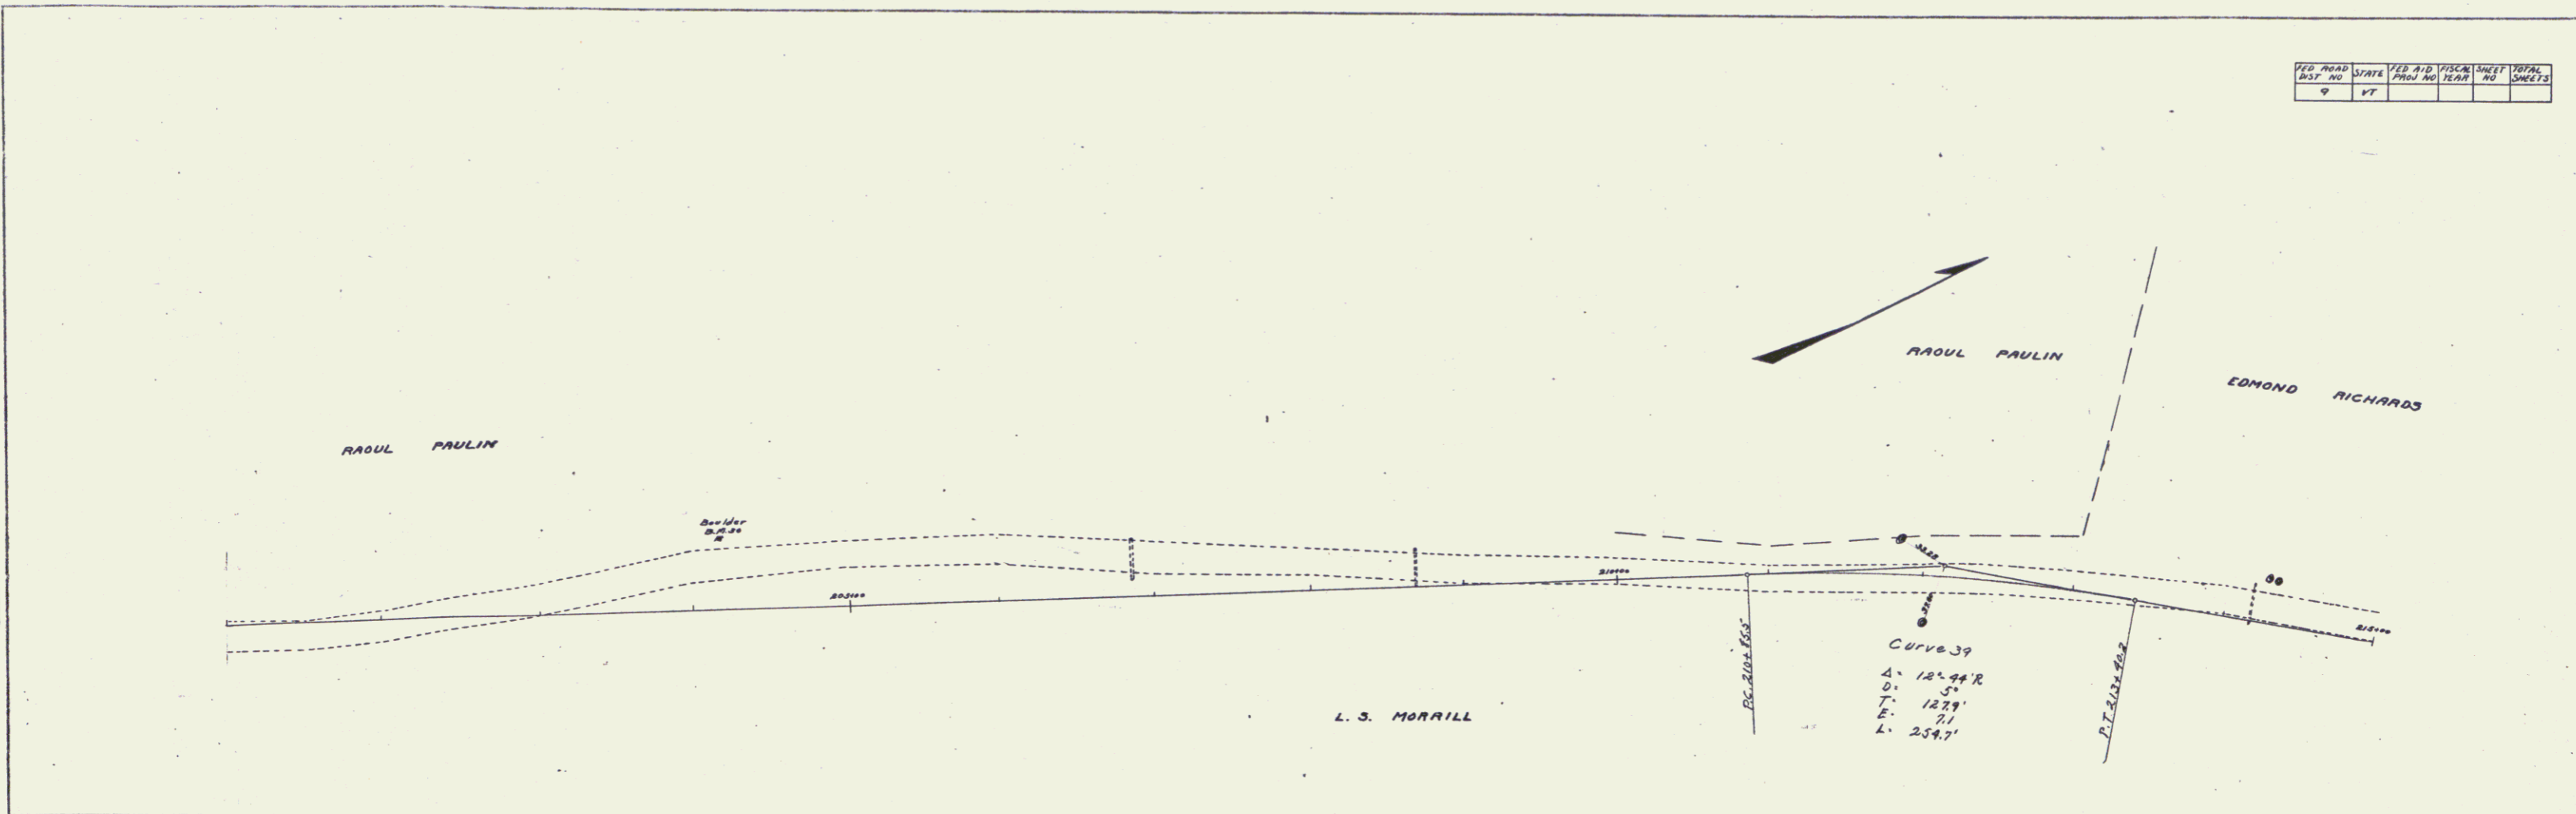


PLATE 1-PLAN-PROFILE © F. A. & L. STANBRO
 BUFFALO, N. Y.

Erventy Sta. P. Sheet 15 110